

TAMIL NADU HOUSING BOARD
 PART LAYOUT OF NORTH MAE B'S HOOD SCHEME


M.K. BHARATHI NAGAR

SCALE 1/32 FEET TO AN INCH

T.N.H.B./T.P.No. 25/88
 FILE/TP/85462/88

Fair o/c

APPROVED
 Subject to the conditions in this
 Office Lt. No. D.50/13432/89
 Dtd. 27-89
 P.P.D No. 62
 C.O. 89
 SP
 FOR MUNICIPAL SECRETARY
 MADRAS METROPOLITAN
 DEVELOPMENT AUTHORITY

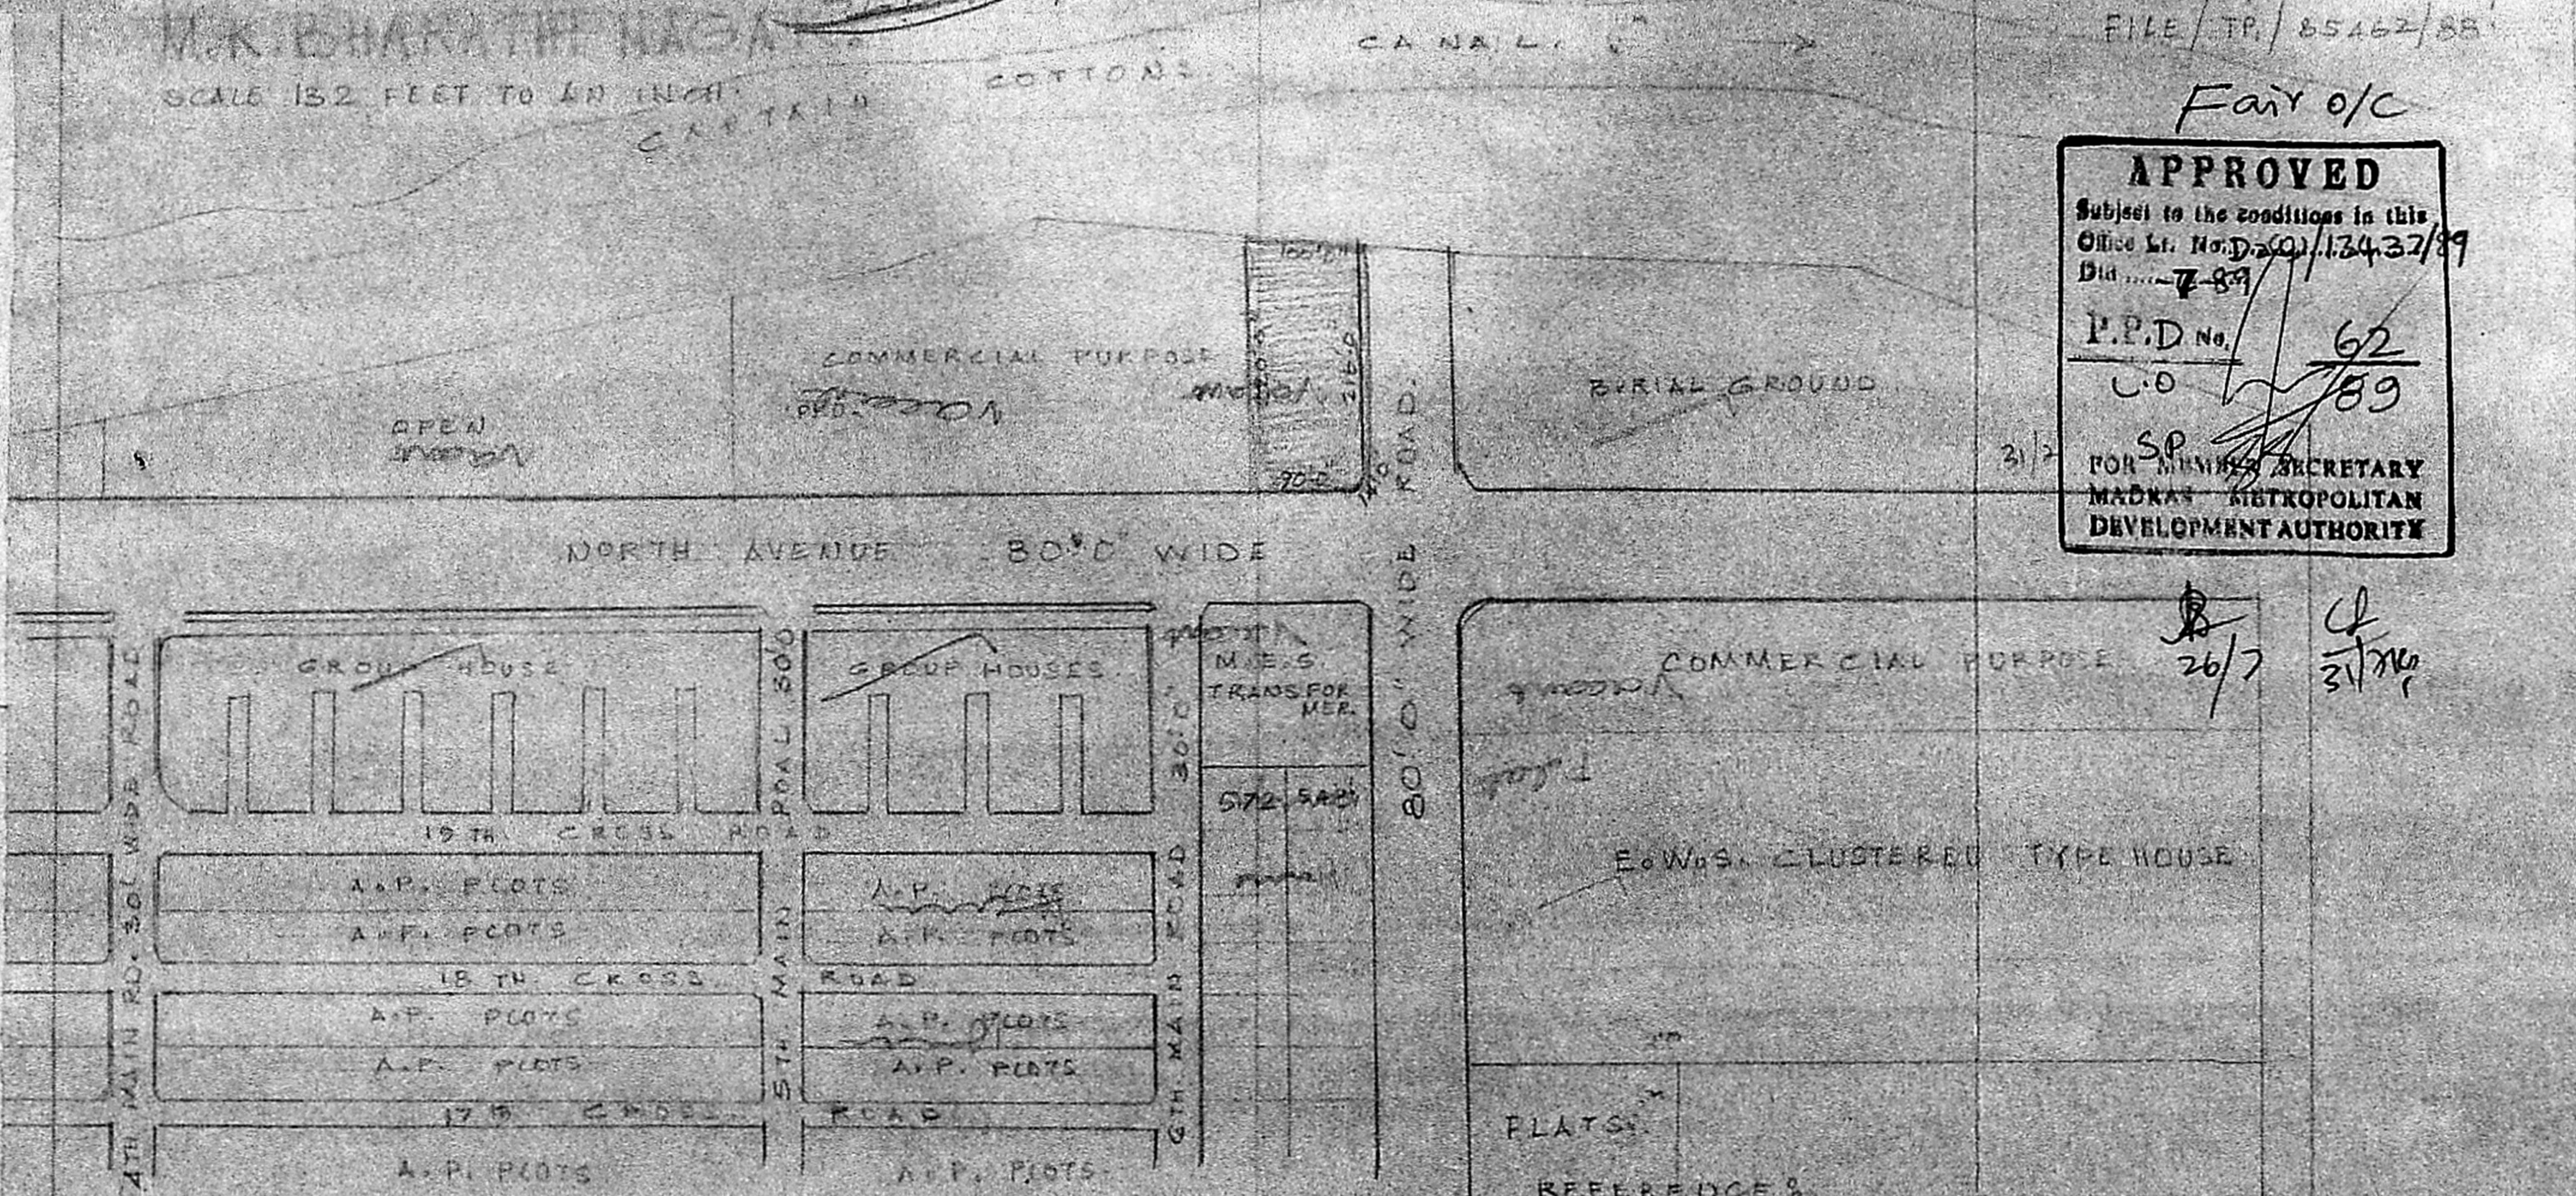

26/7
 31/12/89

2/12

(SD) x x x x x
 23-12-88
 ASST. TOWN PLANNER TOWN PLANNER CHIEF ENGINEER