


**APPROVED**  
 WIDE LR. NO. D26/13826/8  
 DTD 14.11.90  
 P.P.D. NO. 234  
 L.O. NO. 90  
 P.P.N. 10642.  
 14/11/90  
 FOR MEMBER SECRETARY  
 MADRAS METROPOLITAN  
 DEVELOPMENT AUTHORITY

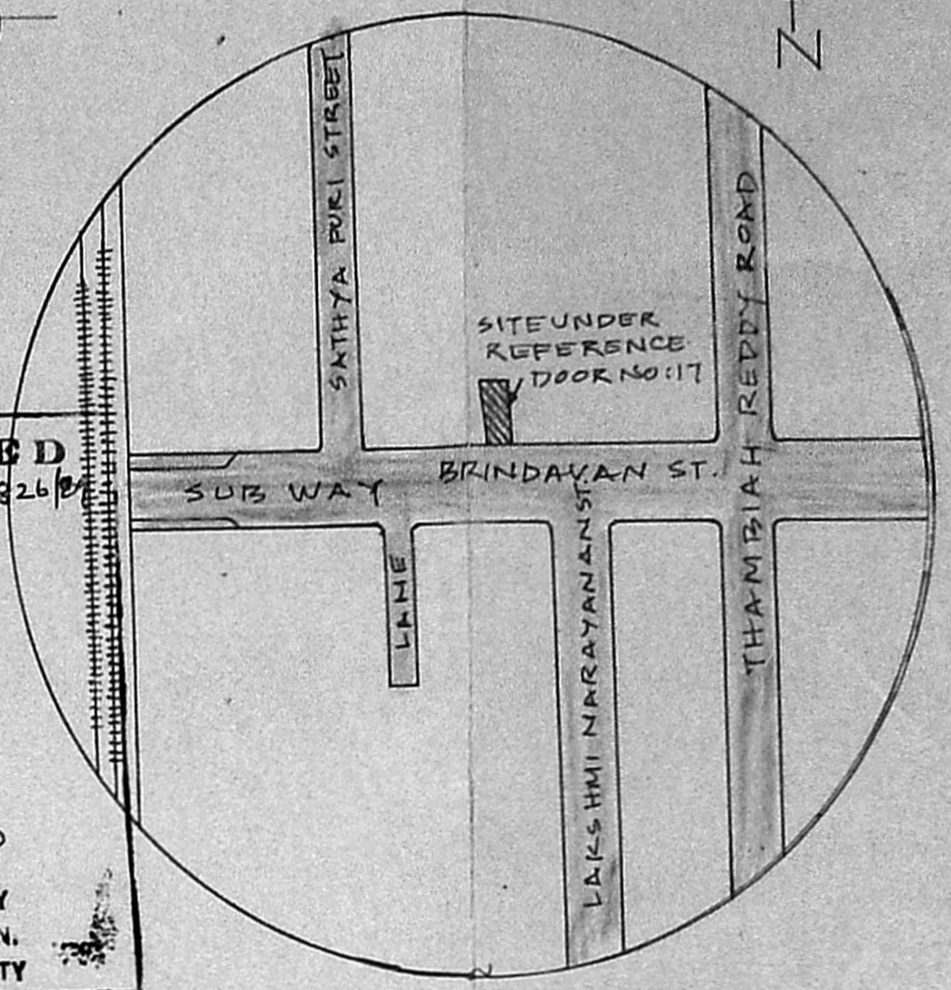

KEY PLAN  
 NOT TO SCALE

AREA SCHEDULE

PROPERTY A	1910	SQ. FT.	177.6M <sup>2</sup>
PROPERTY B	2884	"	268 M <sup>2</sup>
LAND LEFT FOR ROAD	430	"	39.5 M <sup>2</sup>
TOTAL EXTENT.	5224	"	485 M <sup>2</sup>

COLOUR REFERENCE :

- PROPERTY A SHOWN THUS:
- PROPERTY B SHOWN THUS:
- ROAD:

PLAN SHOWING THE PROPOSED SUB-DIVISION  
 OF PLOTS AT DOOR NO. 17, BRINDAVAN STREET.

MADRAS 33.

DIVISION NO: 117

SCALE 1" = 8'0" (1:100)

T. [Signature] OWNER.

V. SRINIVASALU, L.C.E.  
 Asst Executive Engineer (Retd)  
 Consulting Civil Engineer,  
 REGD. No. 270.  
**CLASS I LICENSED SURVEYOR**  
 CORPORATION OF MADRAS  
 No. 60, Valluvar Road,  
 CHUMBAKKAM, MADRAS-107

SUB-DIVISION PLAN

LICENSED SURVEYOR