

PLAN SHOWING THE PROPOSED SUBDIVISION OF LAND IN TS 50
 BLOCK NO. 28 OF AYANAVARAM VILLAGE AT PRE. NO. 169/B, METTU
 STREET DIVISION
 SCALE - 1 IN. = 10 1/2 FEET





APPROVED
 VIDE Lr. No. (S.C.) 20667/89
 Dtd. 20.9.90

P.P.D
 No: 27/90
 L.O

FOR MEMBER SECRETARY
 MADRAS METROPOLITAN
 DEVELOPMENT AUTHORITY

15.3.90

LAND AREA	AREA IN SQ. FT.	AREA IN SQ. M.
PLOT C	2100	195.11
PLOT D	2581	239.75
COMMON PASSAGE	1213	112.68
BUILDING AREA		
AREA OF BUILDING IN PLOT C.	288	26.70
AREA OF BUILDING IN PLOT D.	2028	186.39
PLOT 169 B	4681	434.86
AREA OF BUILDING IN PLOT 169 B	2316	215.15

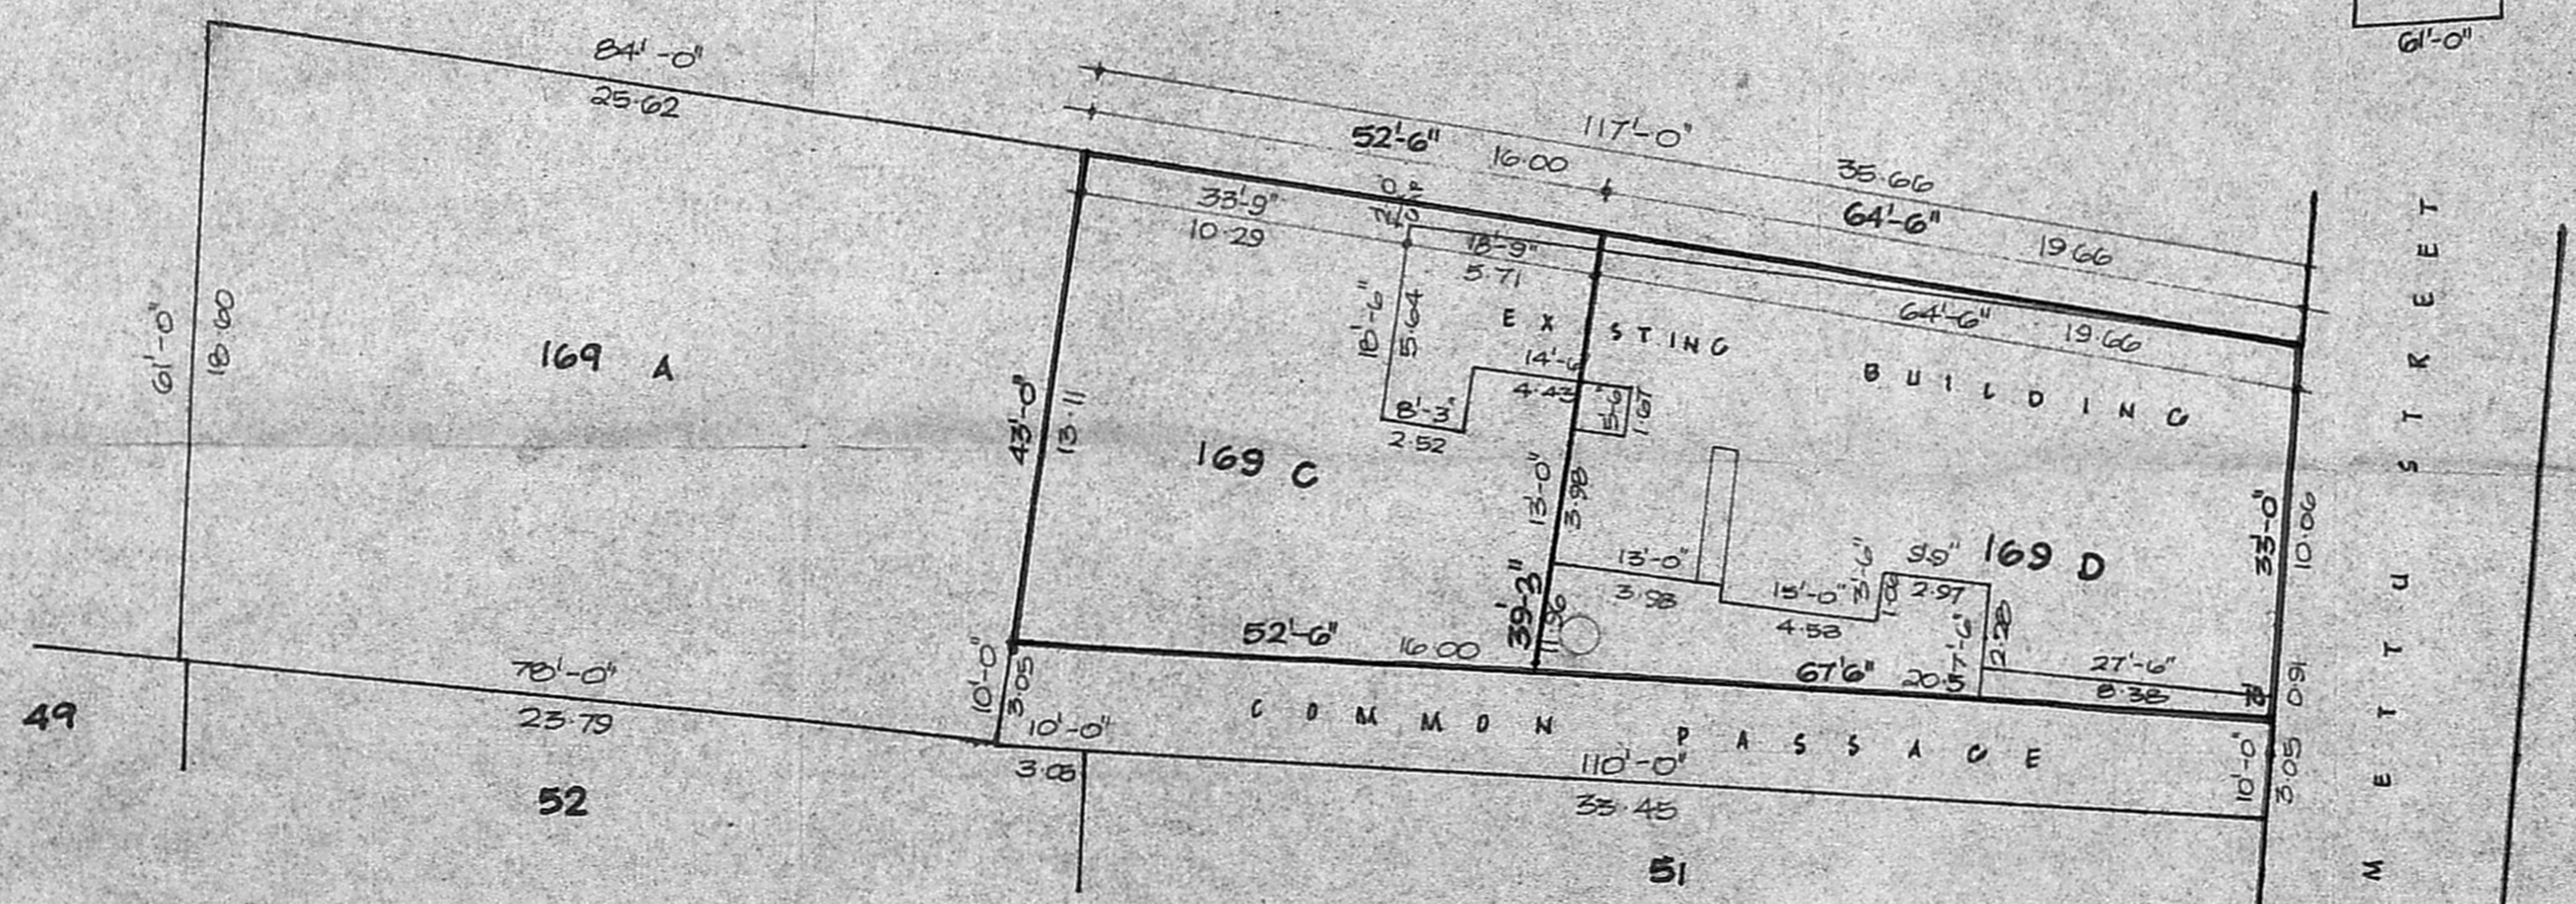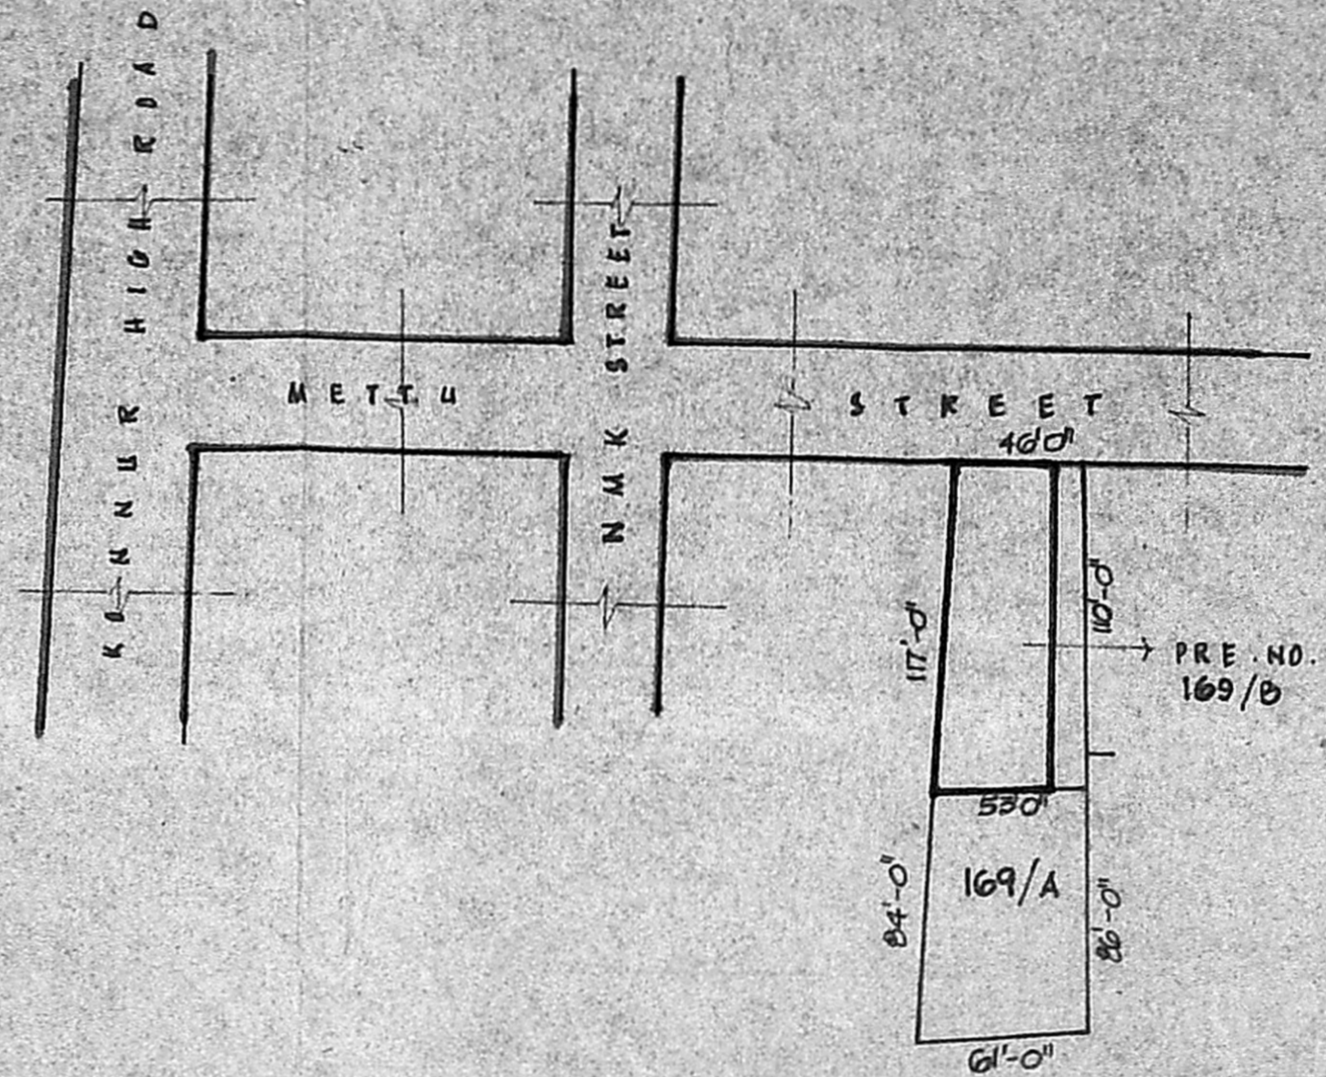

M. Feroze Ali

M. FERZE ALI
 OWNER