


61 | 63 | 64

I Main Road 20' wide

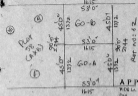

APPROVE

I Main Road 46' wide

RUBBER PLANTATION

SUB. DIVN. PLAN OF

Plot No: 60

P.P.D

L.O

FOR GENERAL STRUCTURE
REQUIRE APPROVAL
REQUIREMENT OF...



TOPO PLAN TO PLOT 60 (A+B)

SARAI SITE NEAR LAYOUT. (PLOT)

APPD. LDR/DTG. NO. 327/93



KEY PLAN TO LAYOUT

(NTS)

AREA STATEMENT

Area	FT ²	M ²
PLOT 60-A	2385	221.57
PLOT 60-B	2385	221.57
TOTAL (60)	4770	443.14

PLAN SHOWING PROPOSED
SUB-DIVISION OF PLOT NO.
60-I & II MAIN ROAD
IN S. NO. 69/1A/1K, 3
STATION NEAR BRIDGE
LDR/DTG. NO. 327/93.
MADHURAM VILLAGE
SALIGER TALUK, CHANNarayana
DIST. SCALE 1:2500

- PLOT 60-A
- PLOT 60-B ✓

- 4. Madhuran
- 4. Madhuran
- OWNER: PLOT 60-B

S. Rameswari
OWNER: (PLOT 60-B)

U. K. Srinivasan
REGISTERED ENGINEER
LICENSED SURVEYOR
DEPARTMENT OF SURVEY
OFFICE No. 22
10, Madhuran Street
Chennai, INDIA
600 017