


PLAN SHOWING THE PROPOSED SUB-DIVISION OF PLOT NO 181A

S.NO. 175 OF NO. 73 VILLIVAKKAM, MADRAS - 600 049 CORPN. DIV. NO. 33.

SCALE: 16 FEET TO AN INCH.

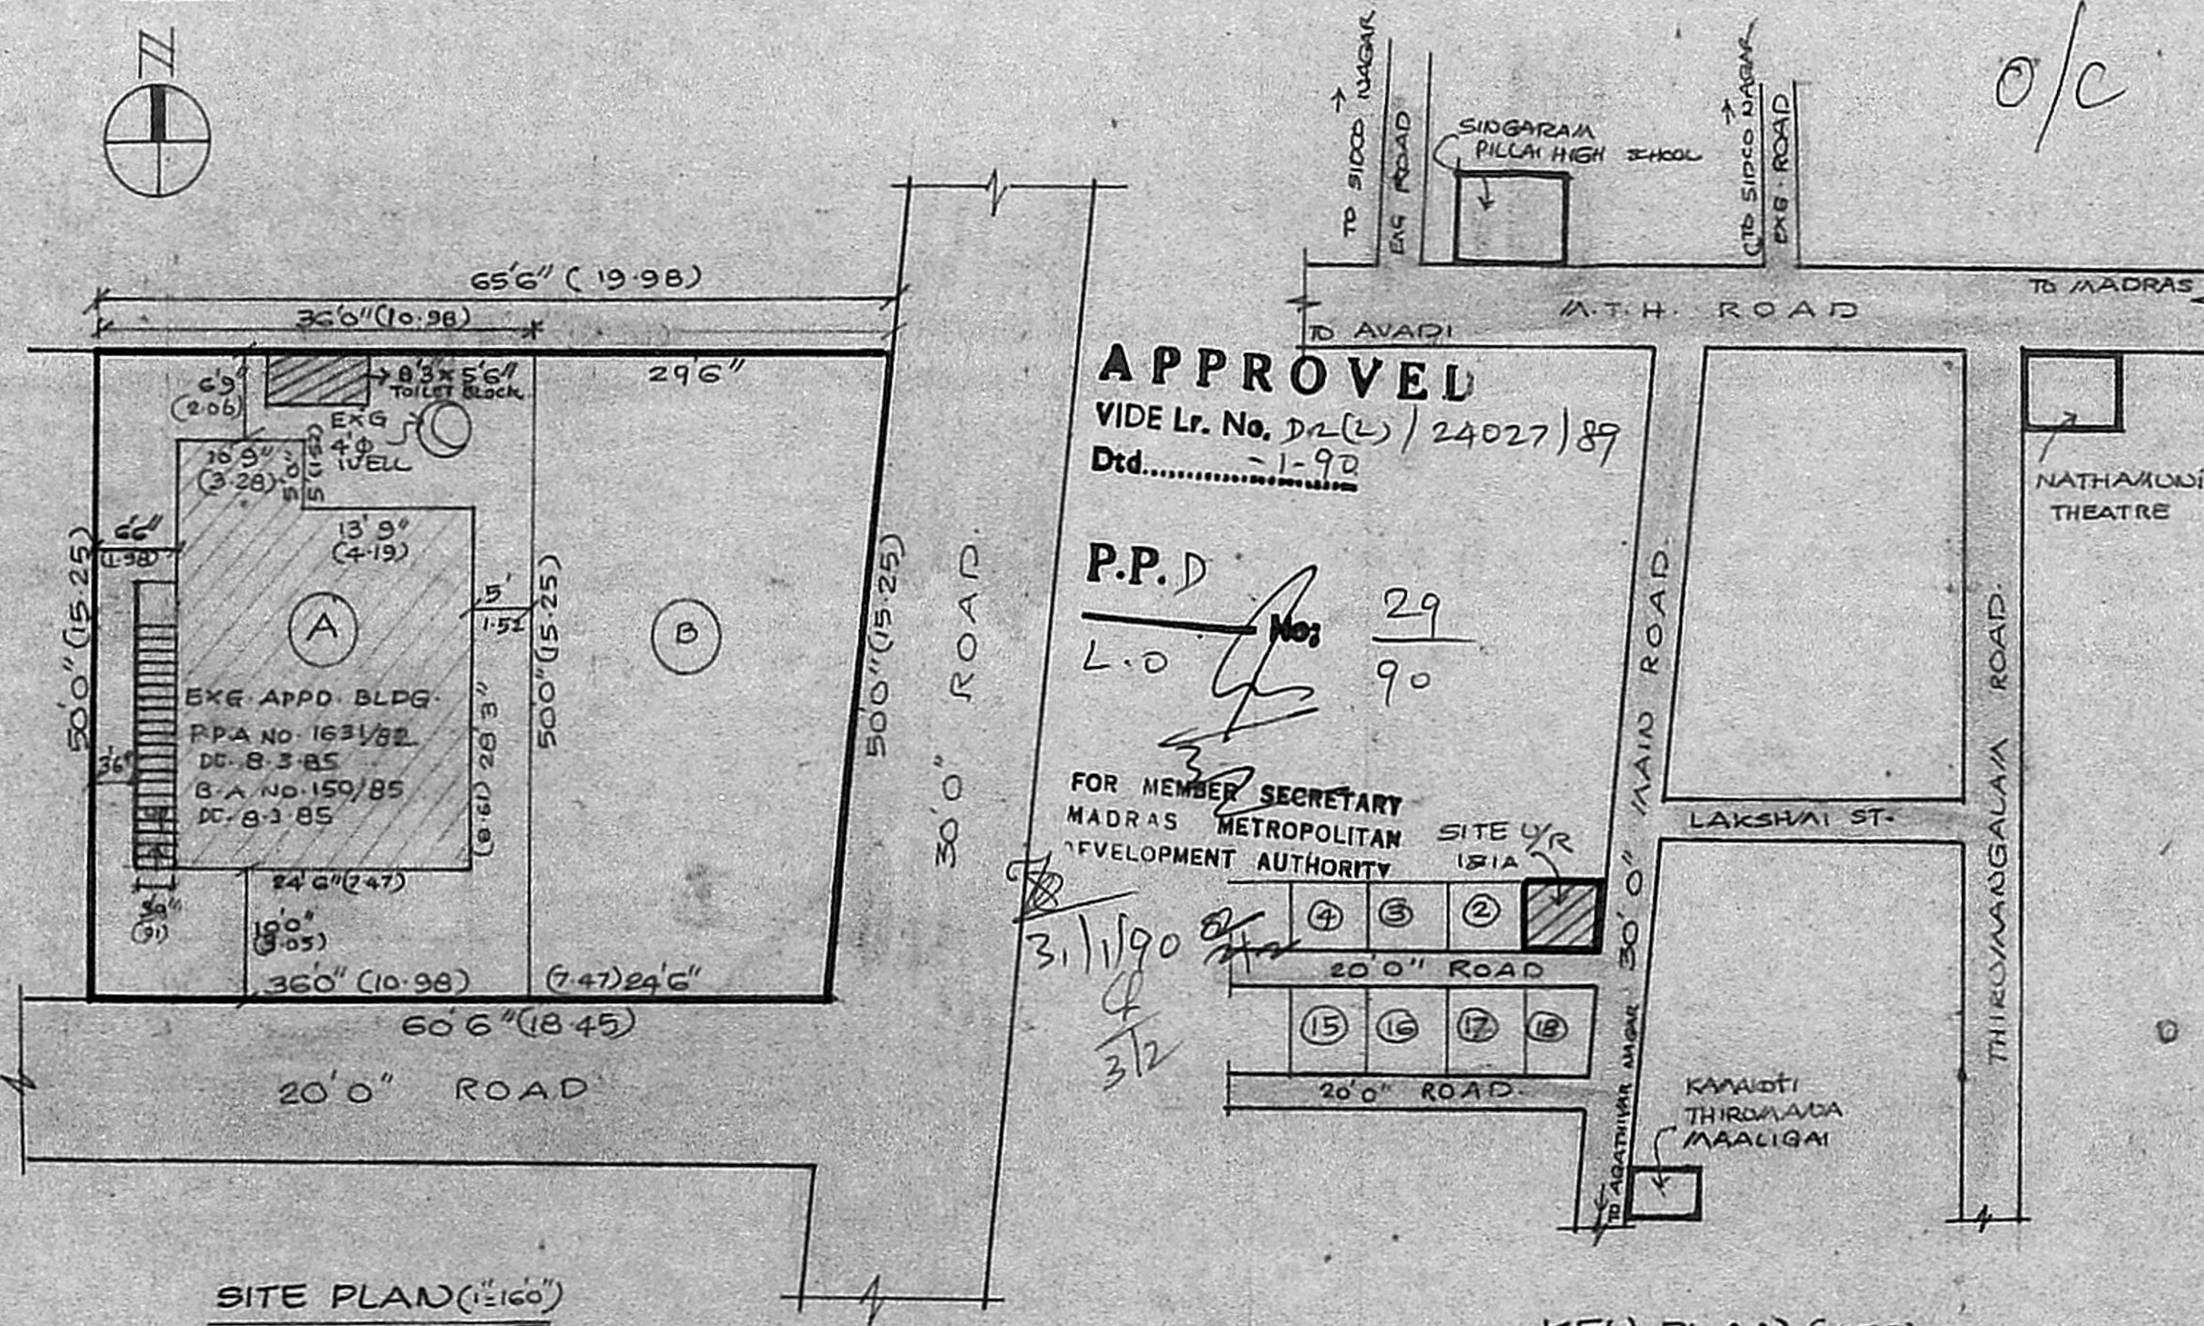

APPROVED
 VIDE Lr. No. D2(L) / 24027 / 89
 Dtd. 1-90

P.P.D
 L.O. No. 29/90

FOR MEMBER SECRETARY
 MADRAS METROPOLITAN
 DEVELOPMENT AUTHORITY



REFERENCE

PROPOSAL

ROAD

SITE BOUNDARY

AREA

TOTAL EXTENT : 3150 SQ. FT. (292.63 m²)

PLOT (A) 1800 SQ. FT. (167.22 m²)

PLOT (B) 1350 SQ. FT. (125.41 m²)

Signature

OWNER

V. Venkatesan

V. VENKATESAN, B.E. M.Sc. M.I.C.
 CIVIL ENGINEER
 Class I licensed Surveyor No. 5
 CORPORATION OF MADRAS
 No. 3, Paper Mills Road, First Floor
 Near Perambur Church, Madras-11

LICENSED SURVEYOR.