

PLAN SHOWING THE PROPOSED SITE OF PLOT No 35
1st MAIN ROAD, VENKATRAMA NAGAR, S. No 45 & 47,
HASTINAPURAM VILLAGE, PALLAVAPURAM MUNICIPALITY,
SAIDAPET TALUK.




EXTENT

PLOT No 35-A	1634 sqft	152 M ²
PLOT No 35-B	1586 sqft	147.5 M ²
TOTAL EXTENT	3220 sqft	299.5 M ²

APPROVED
 VIDE Lr. No. D261/24125/90
 Dtd. 12.4.90

P.P. D
 No: 87
 L.O No: 90
 S. 18.4.90

FOR MEMBER SECRETARY
 PALLAVAPURAM METROPOLITAN
 DEVELOPMENT AUTHORITY

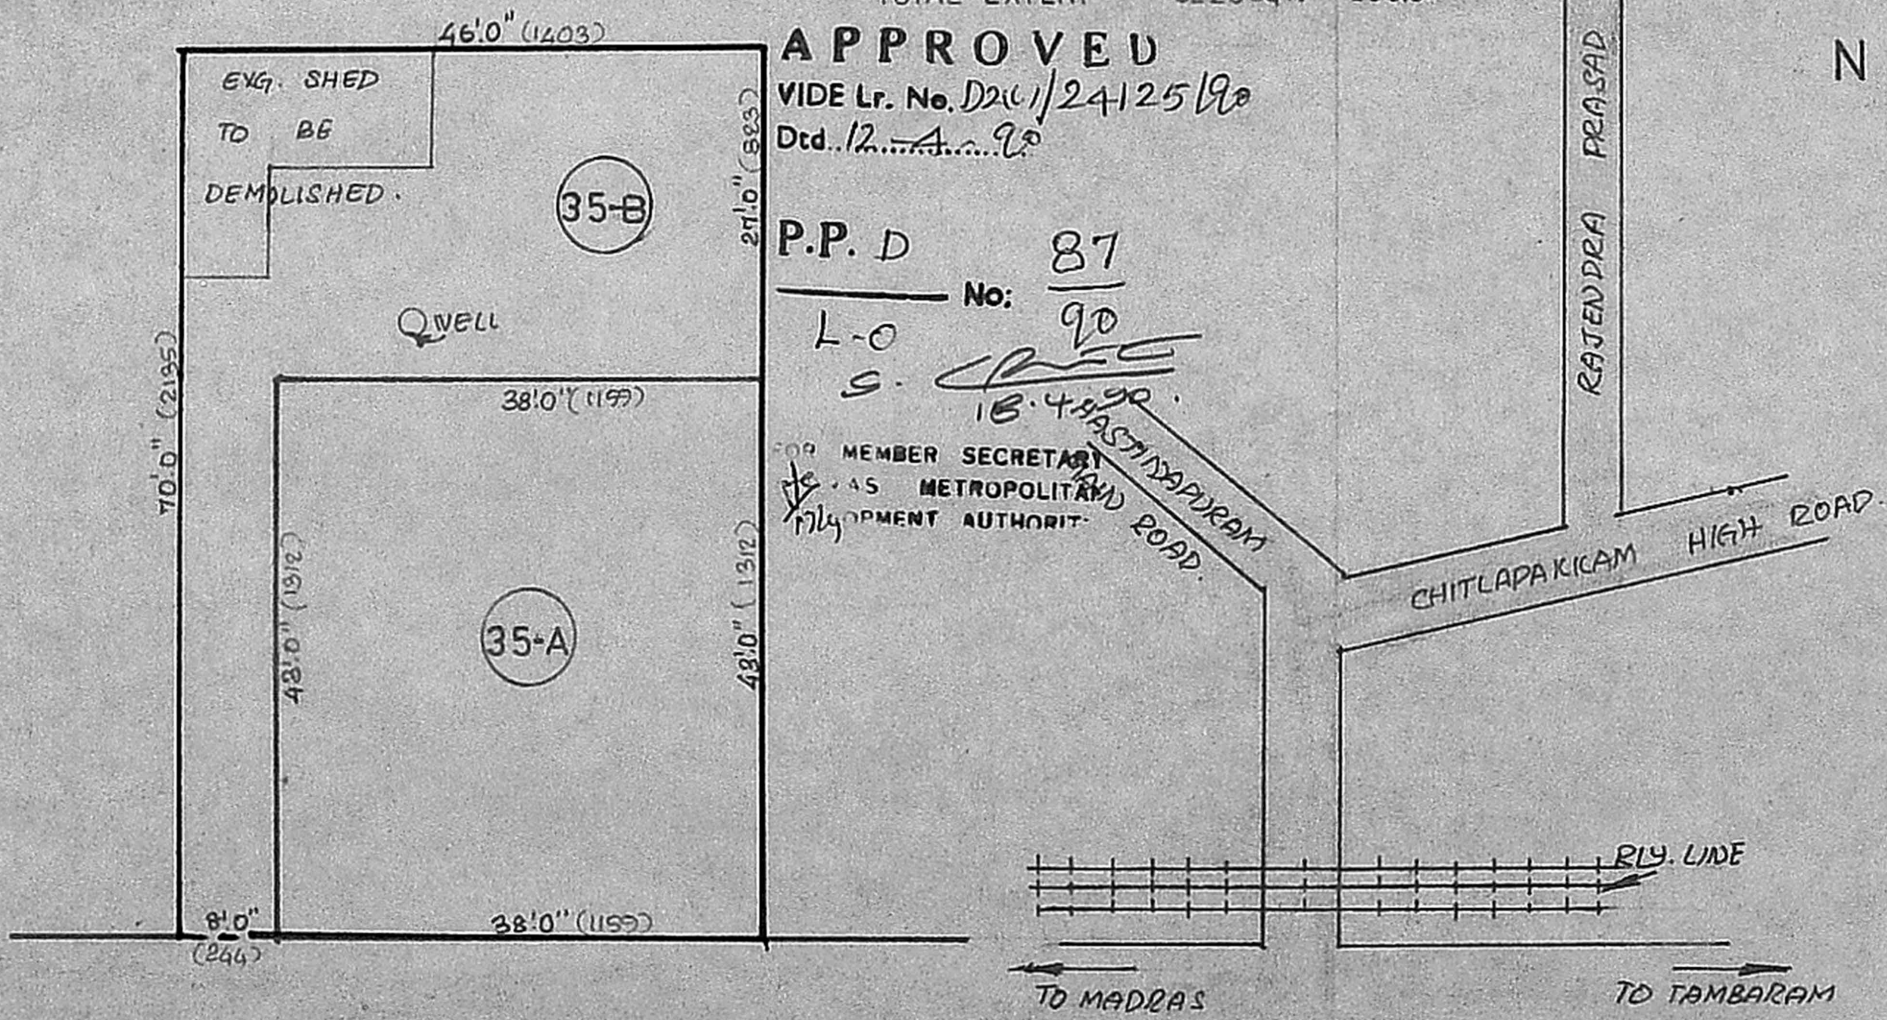

1st MAIN ROAD, VENKATRAMA NAGAR.

G.S.T. ROAD.

KEY PLAN nts

SCALE 1:16
SUB DIVISION PLAN

Sreetha
 OWNER

P. Raymond Robin, D.C.E.,
 CONSULTING ENGINEER
 DESIGNS NO. 85, STATION ROAD,
 CHROMPET, MADRAS-600 044.
 LICENSED SURVEYOR