



SUB DIVISION PLAN FOR PLOTS 150 & 151

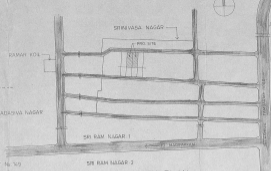

KEY PLAN
(NOT TO SCALE)

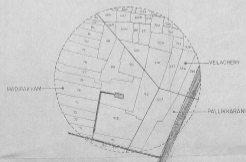

TOPO PLAN
(NOT TO SCALE)

APPROVED

REC. No. 110
Dat. 9-2-73

P.P. D. 224

L-6

FOR THE MUNICIPAL ENGINEER
MADIPAKKAM TOWN PANCHAYAT
MADRAS

REFERENCE

AREA STATEMENT

SUB DIVISION	S.Ft.	m ²
1	1796	167
2	1974	183
3	2604	277
4	1090	105
5	1874	183
6	1798	167
PASSAGE FOR PLOTS 2 to 5	1648	153
AREA OF PLOTS 150 & 151	12878	1195

LICENSED SURVEYOR

Abdul Kader
ABDULKADER BE. ANE.
LICENSED SURVEYOR No. 950, CLASS I

COLOR INDEX

PROPOSED
ROAD
BOUNDARY

OWNER

M. Jayakumar
M. JAYAKUMAR

PROPOSED SUB DIVISION OF PLOT Nos. 150 & 151 IN APPROVED LAYOUT LPDM/DDTP 323/73 IN S.No.91 PART MADIPAKKAM VILLAGE, PUZHUVIVAKKAM TOWN PANCHAYAT, SAIDAPET TK.

DEALT BY
S.G. JAPATHY,
SURVEYOR & CONSULTANT,
6, KRISHNA IYER STREET,
MADRAS - 60 00 33

SCALE : 1:2500

DATE : 5.12.1986

ARCHITECTS

R. R. Raju
R. R. RAJU and ASSOCIATES
No. 47, FIRST FLOOR, Opposite to BATA,
8th, Anna Salai, MADRAS 600 002