

SUB-DIVISION PLAN SHOWING THE LAND AND BUILDING AT 10-B, FOXEN STREET LANE, T-5, NO 21, B. NO 7, PERAMBUR, MADRAS-600 011.

SCALE: 1/16" TO 1"

- ① 33x10 = 330
 - ② 31x11 = 300
 - ③ 24x8 = 192
 - ④ 38x20 = 760
- Single floor mb.
1810 Sqft

$\frac{1810}{3724} = 0.48$
C.F.F.I

SCHEDULE:-


PART A	3724 FT ²	345.95
PART B	1073 FT ²	99.68
TOTAL AREA	4797 FT²	

REFERENCES:-

- BOUNDARY OF SITE.
- PRO-SUBDIVISION
- EXC. ROAD.

As per patta correct boundary.

$\frac{4797}{2400} = 1.99875$
397

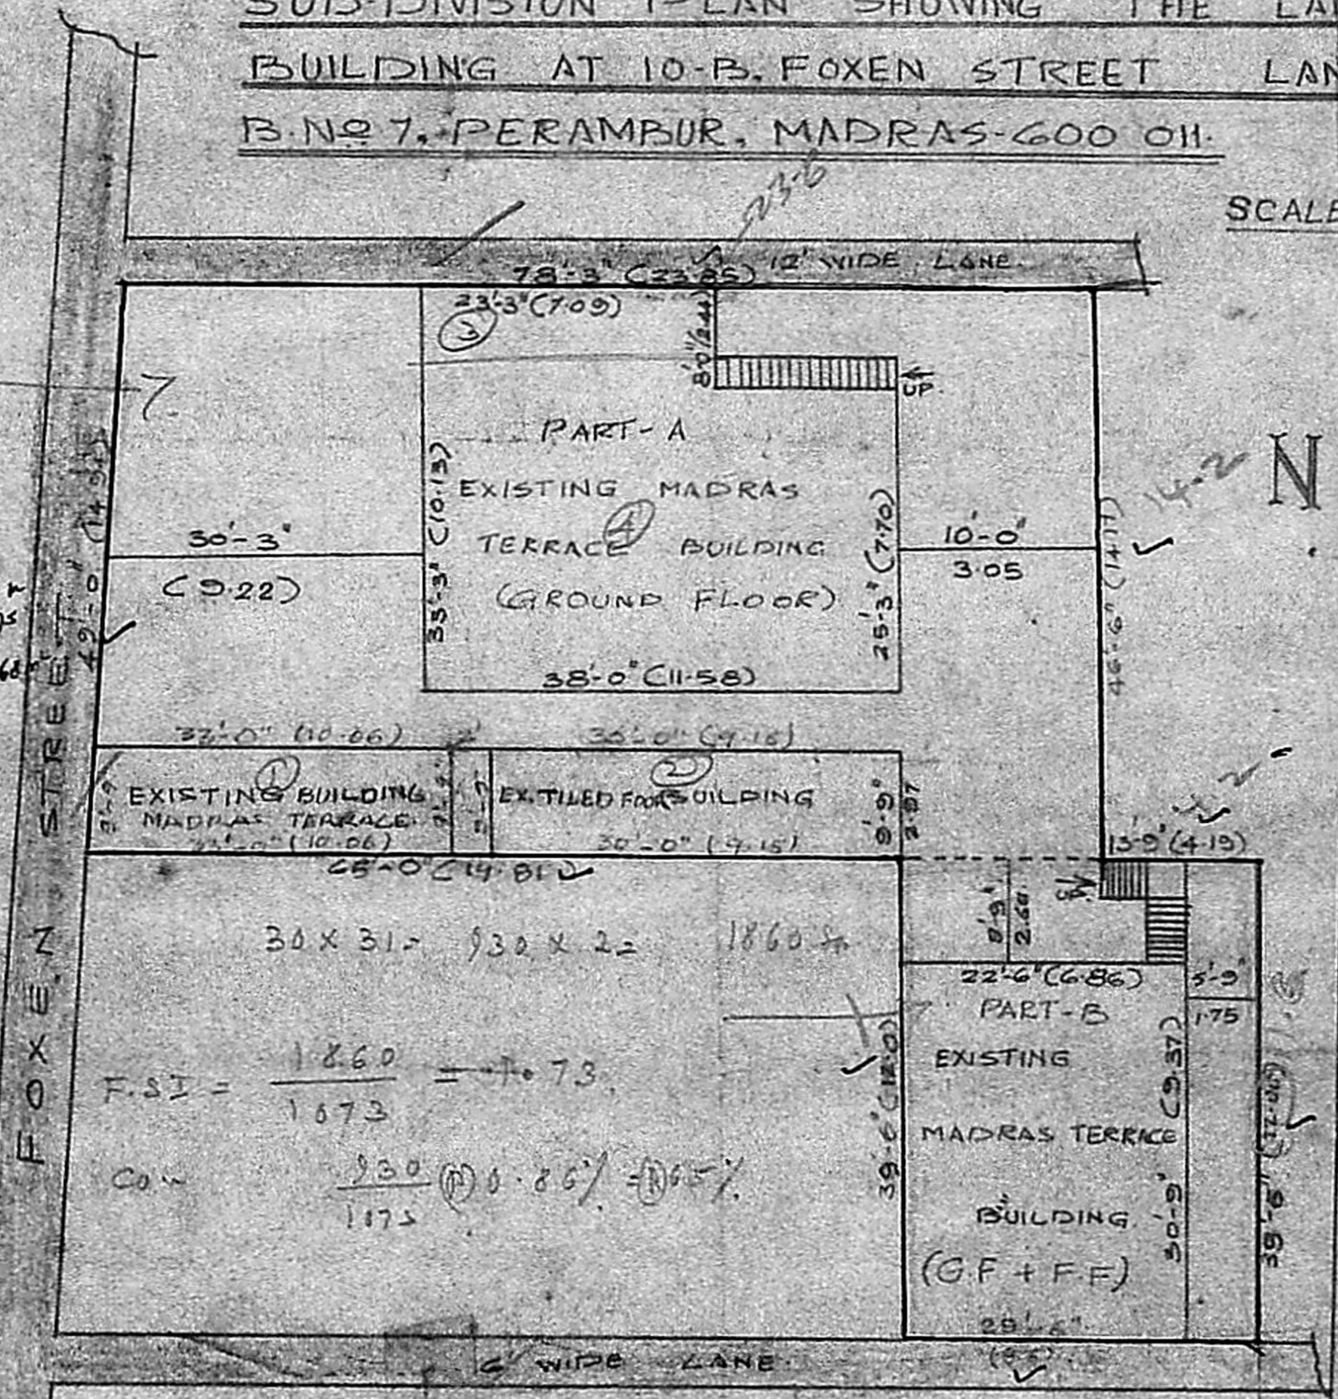

D/Layout/PP No 520/89

OWNER: *Frank*
Mr. B. Frank

LICENSED SURVEYOR:-
M. Rajagopalan
M. RAJAGOPALAN, D.C.E.
Licenced Surveyor No. 394 Class II
CORPORATION OF MADRAS,
19, Vyaar Nagar Colony II Street,
MADRAS-600 039