
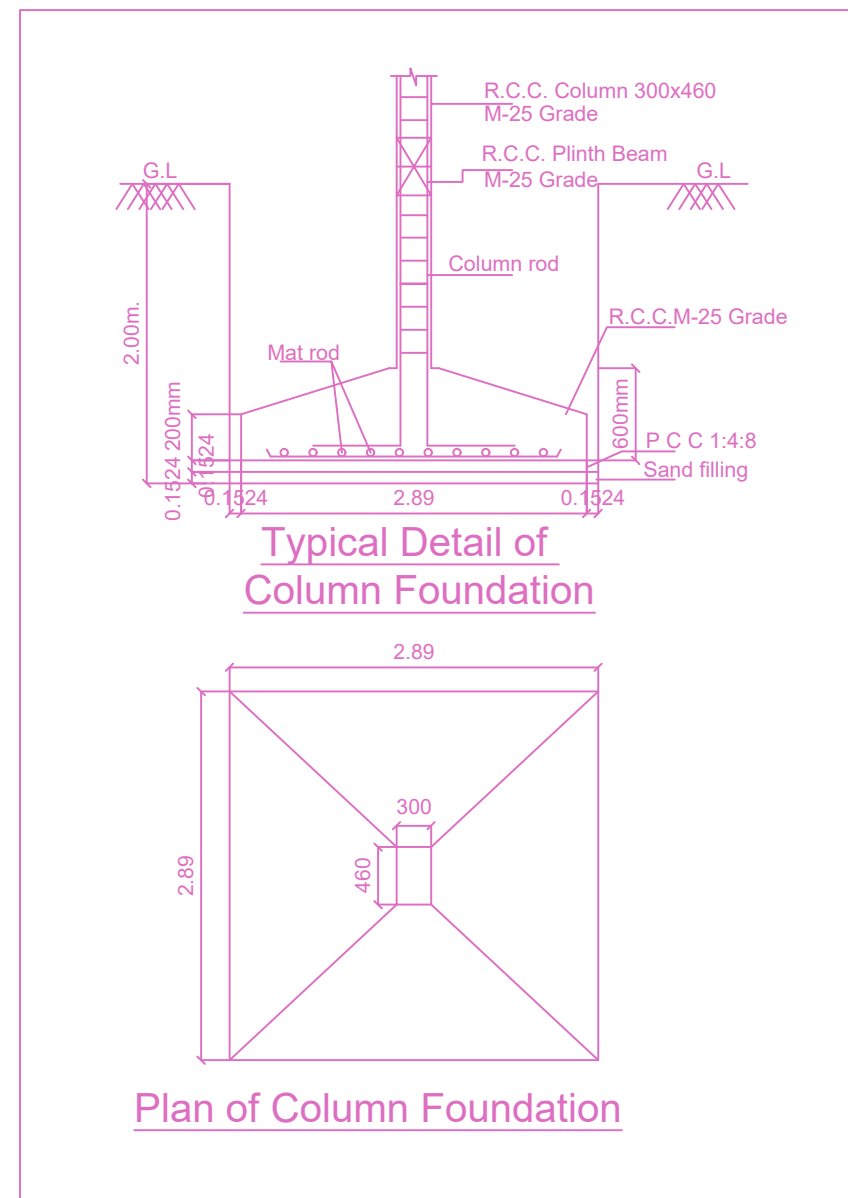
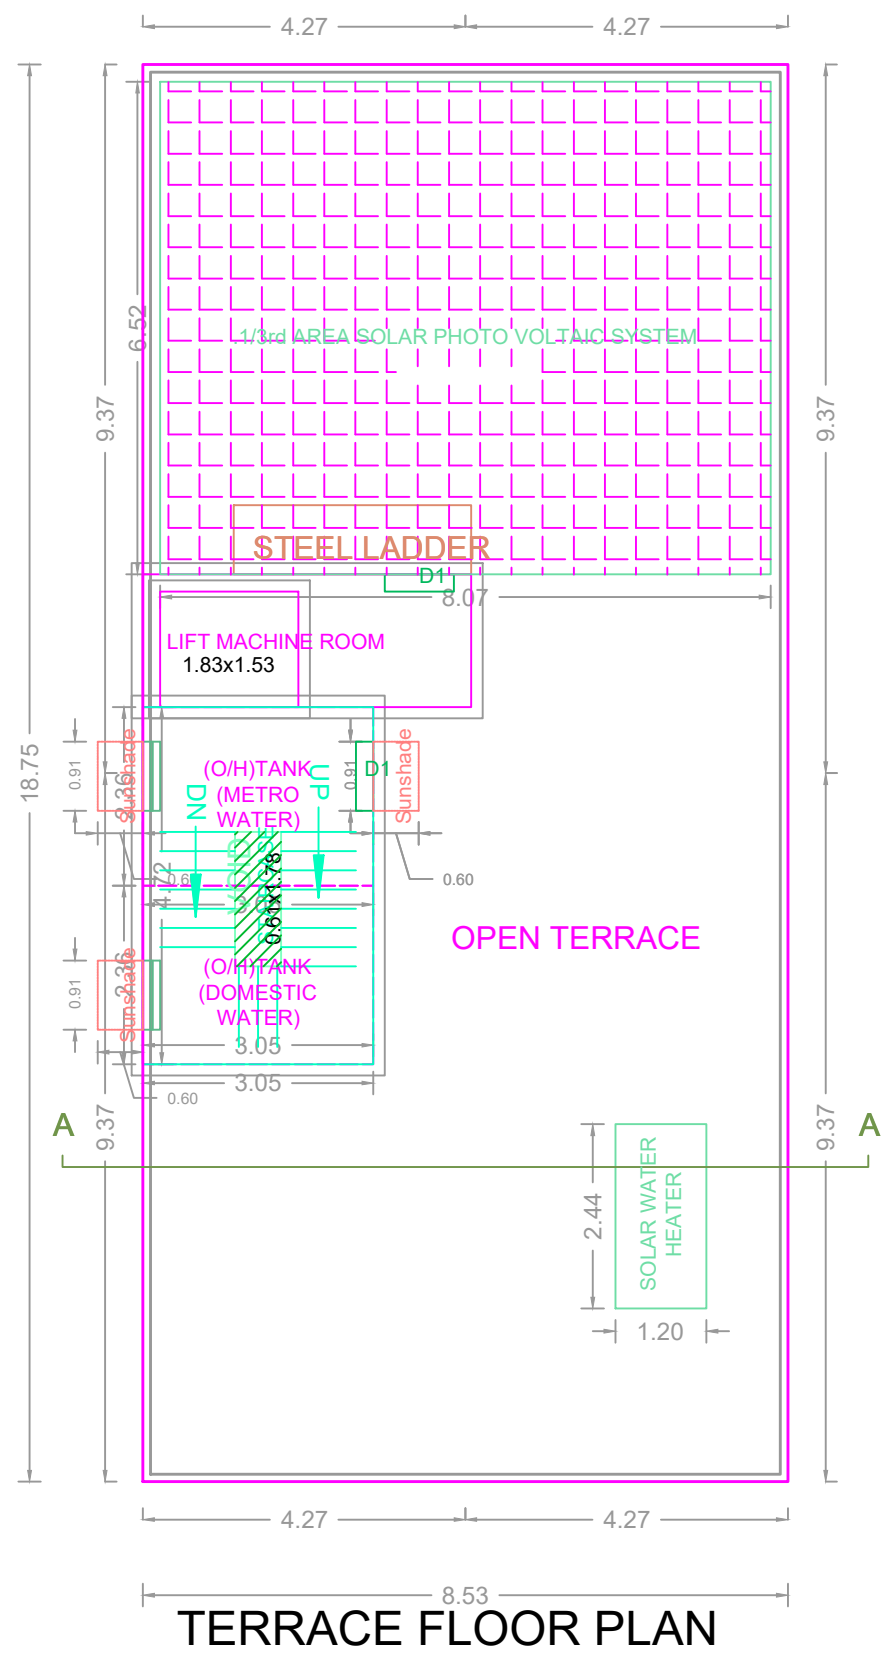
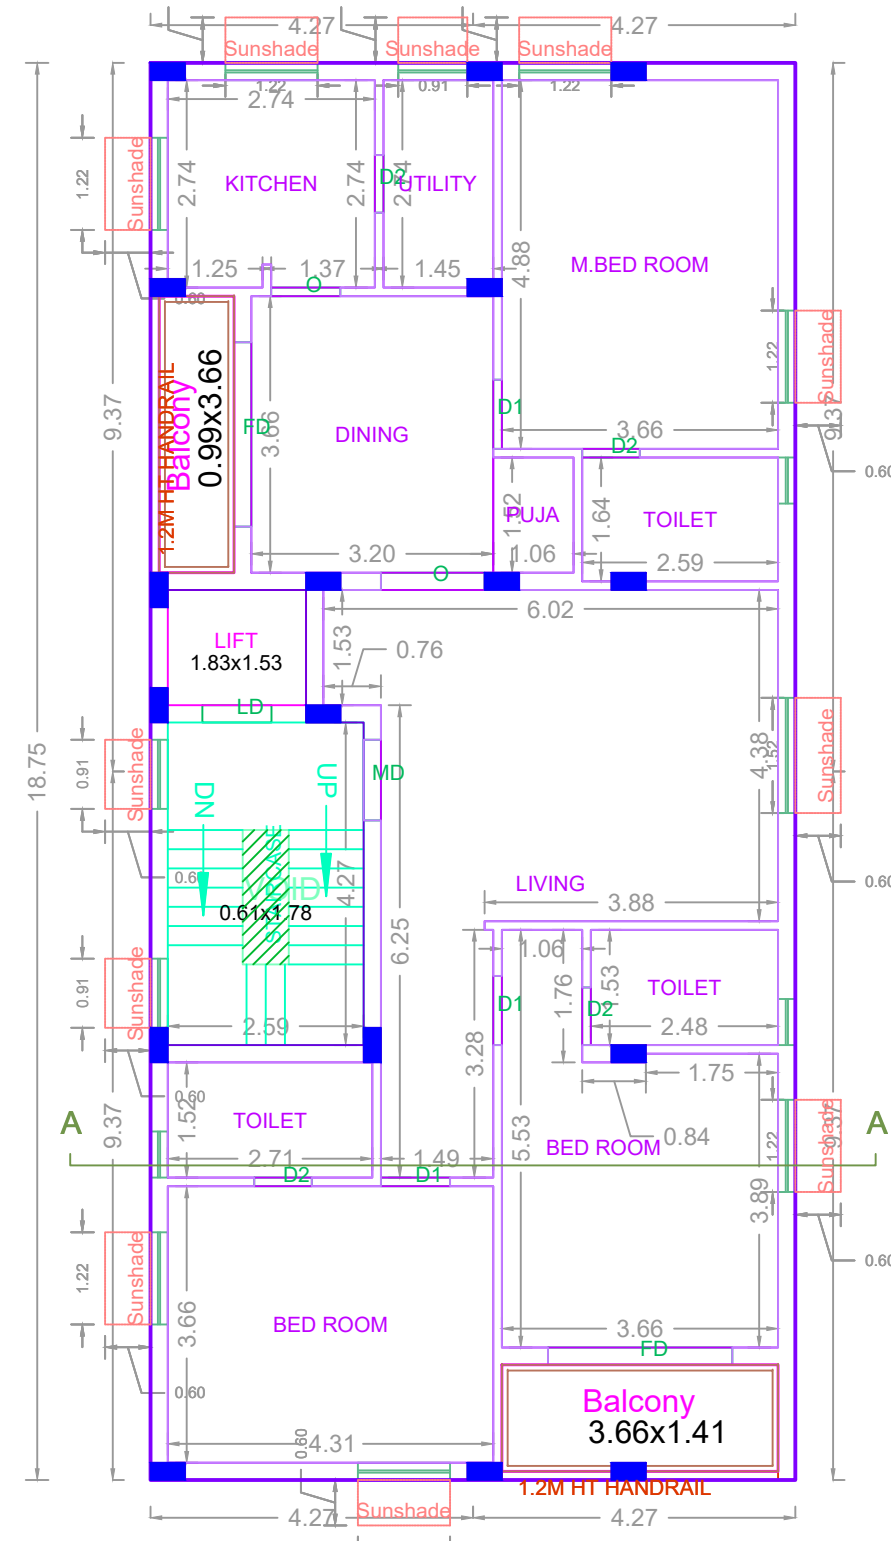
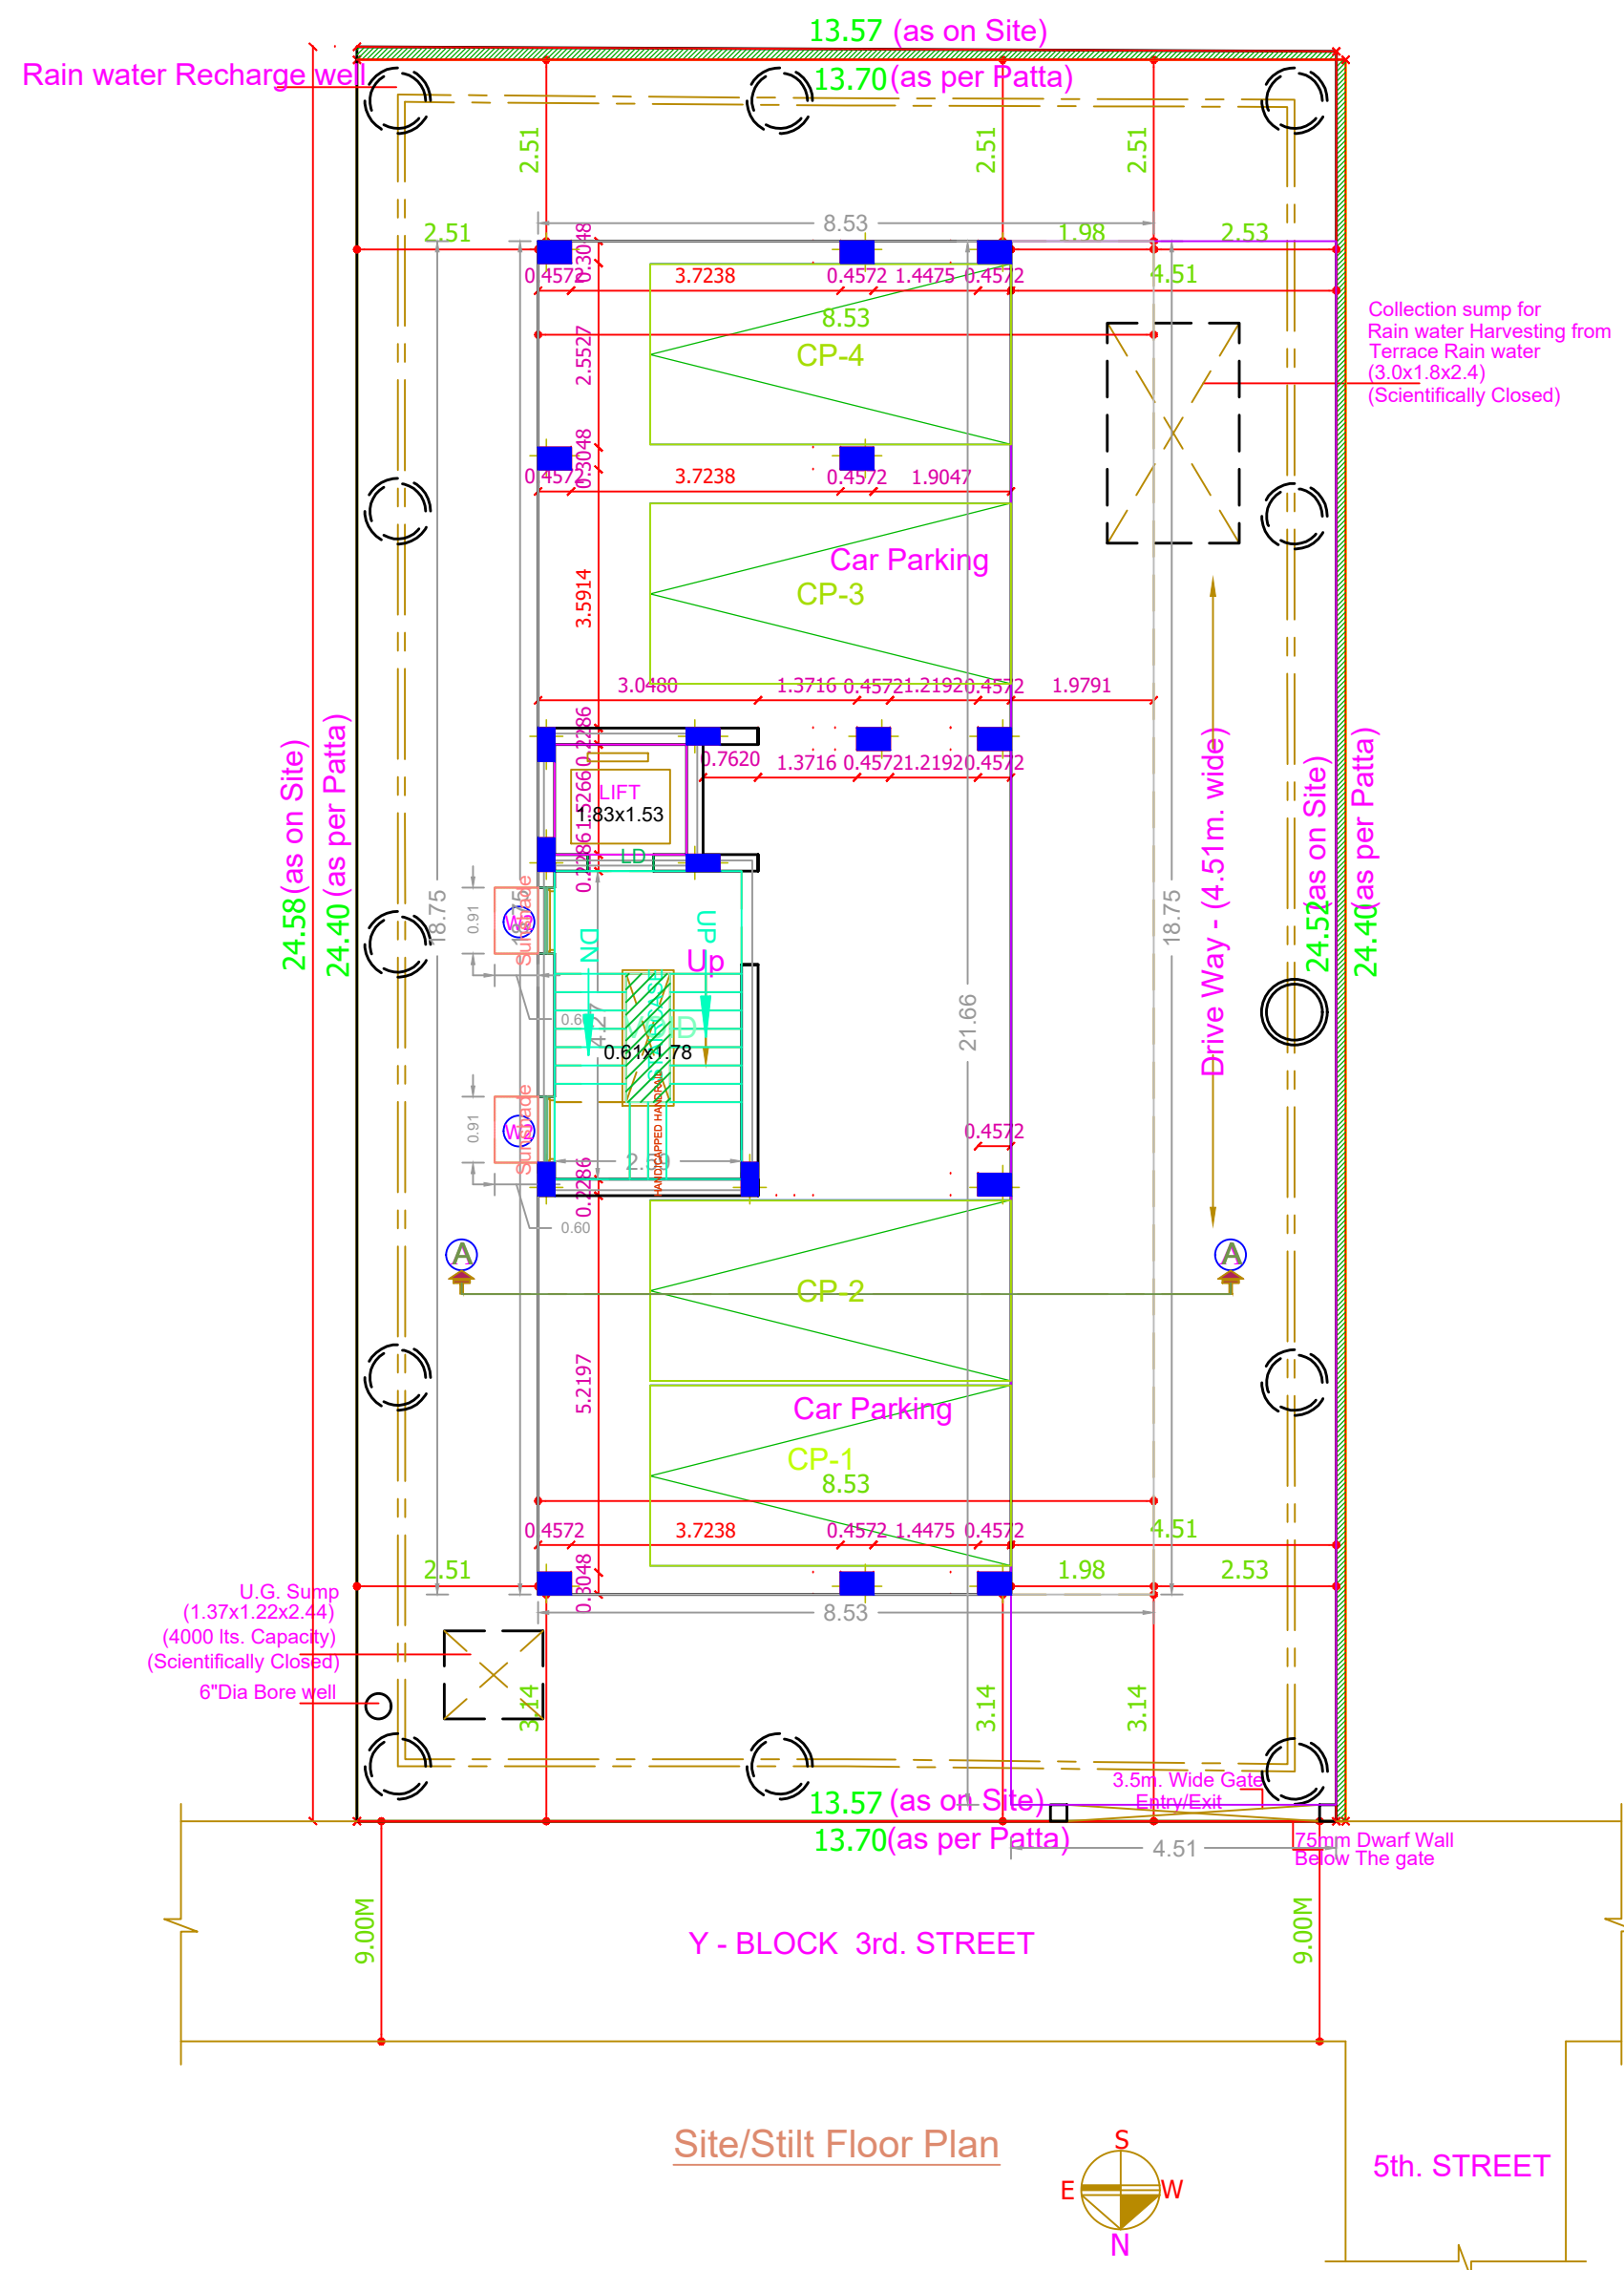
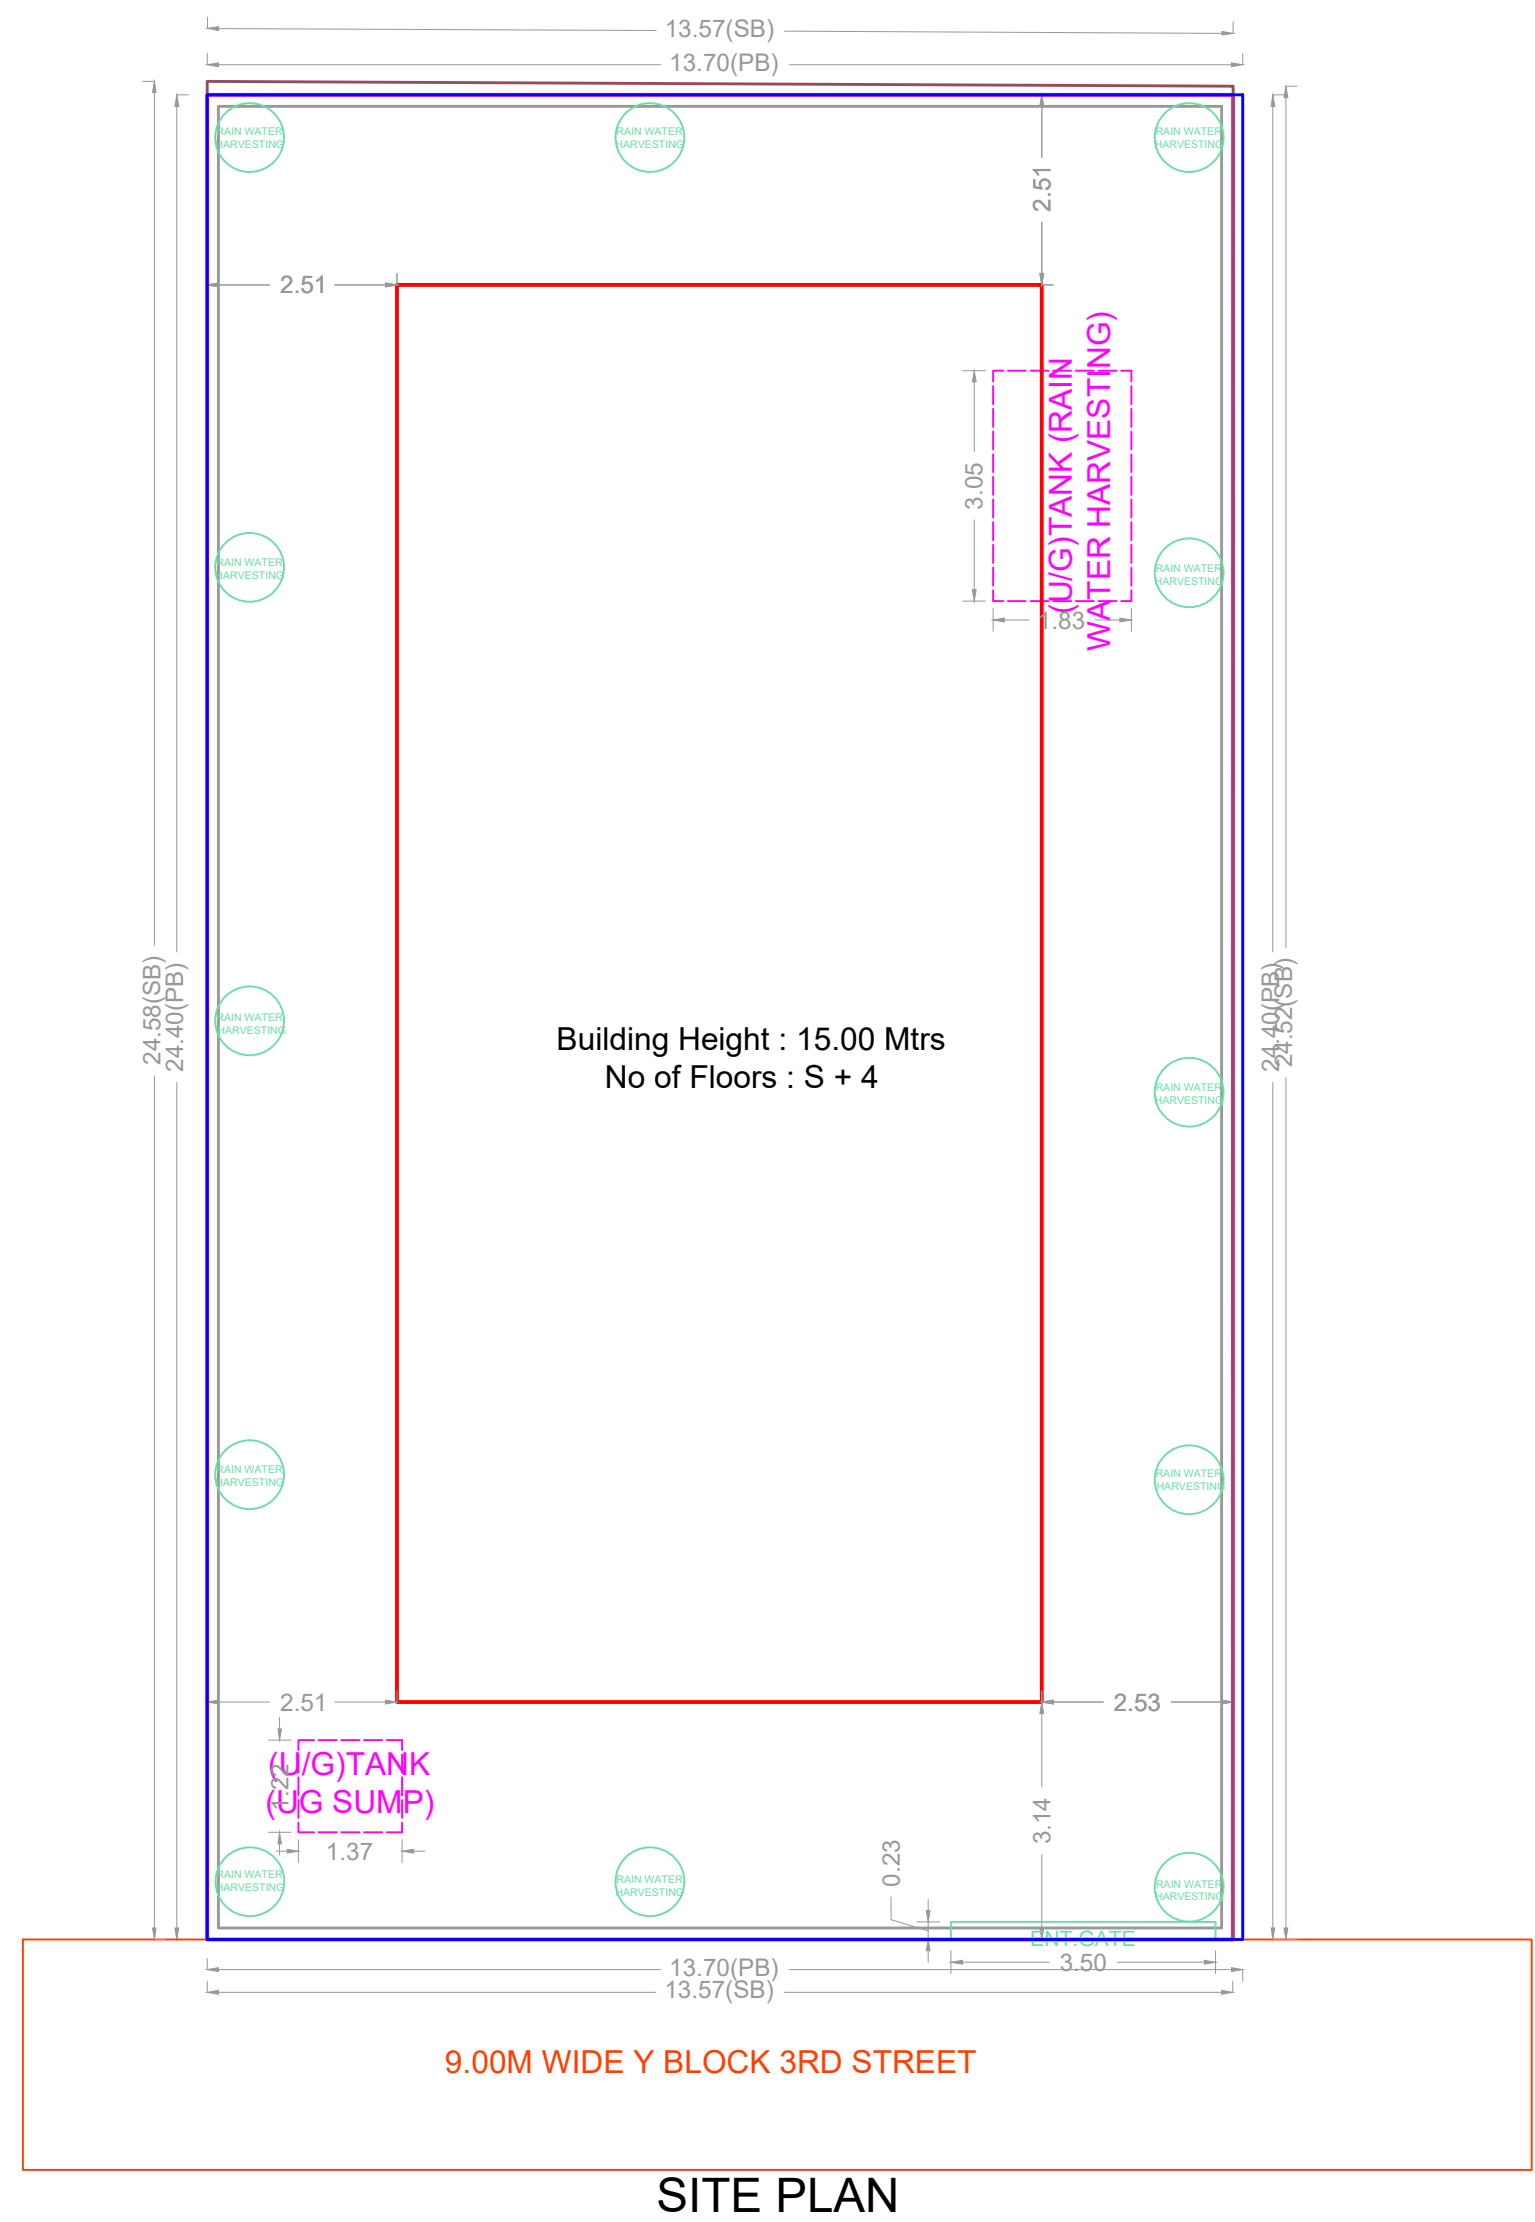
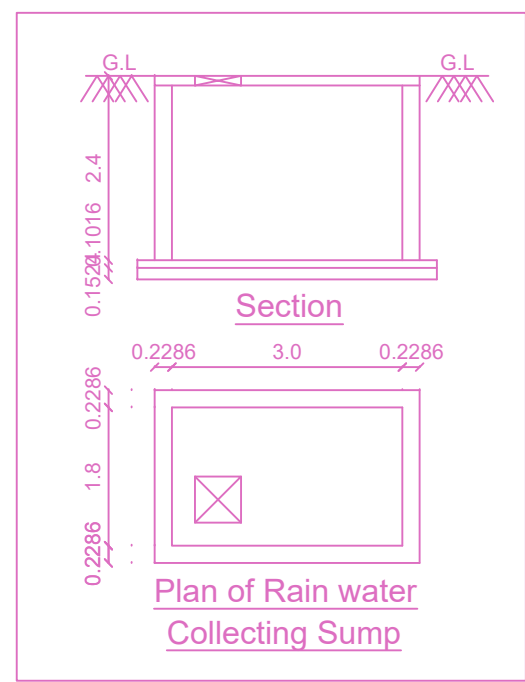
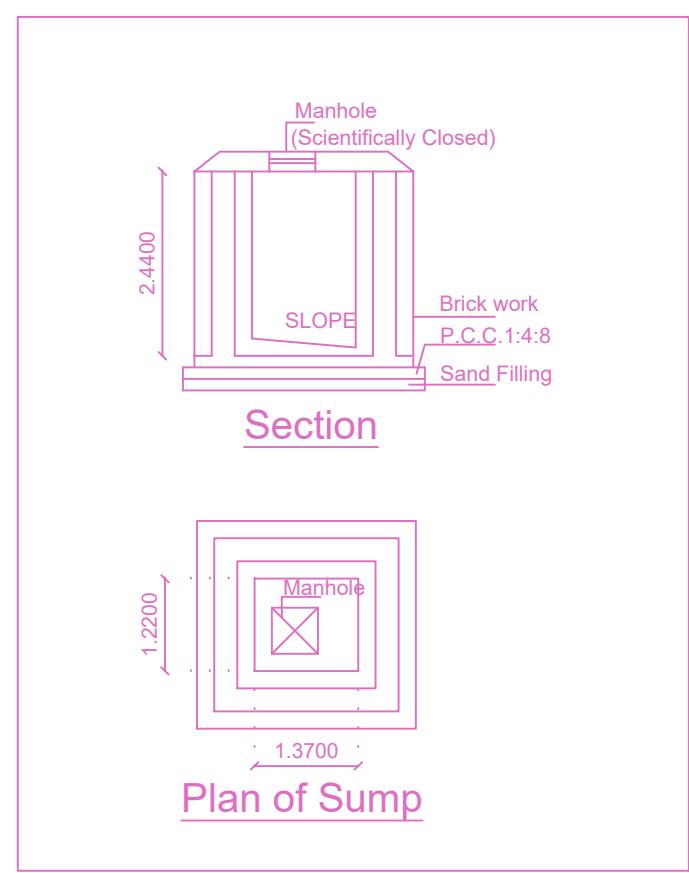
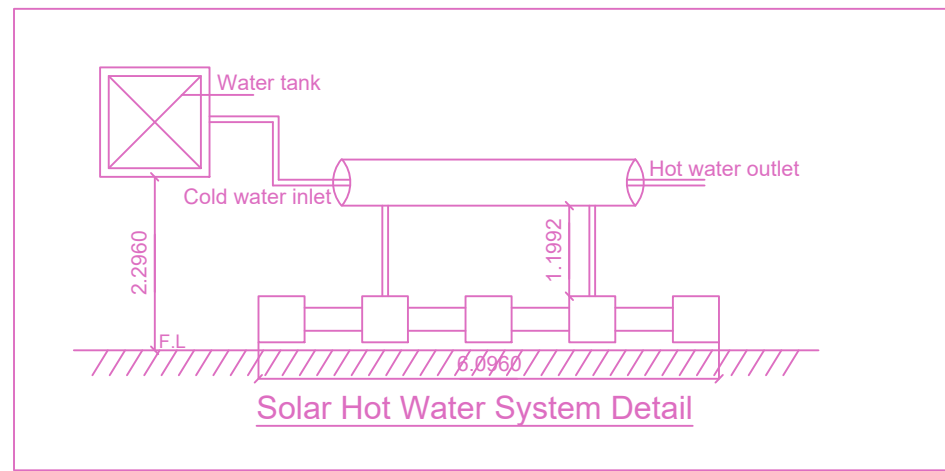
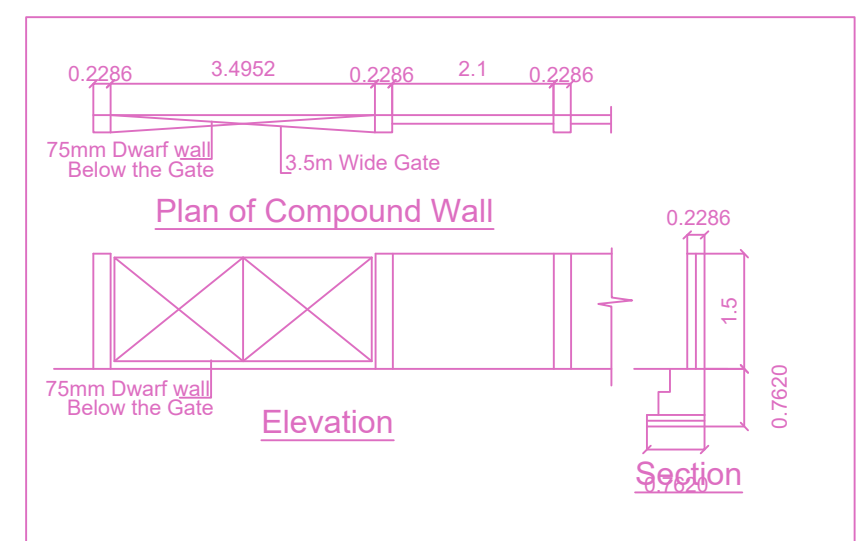


PLAN SHOWING THE PROPOSED CONSTRUCTION OF STILT + 4 FLOORS RESIDENTIAL BUILDING WITH 4 DWELLING UNITS AT PLOT NO.2863, NEW DOOR NO.19, 3RD STREET, Y-BLOCK, ANNA NAGAR, CHENNAI-600 040, COMPRISED IN R.S.NO.107PART, T.S.NO.46, BLOCK NO.98, NADUVAKKARAI VILLAGE, AMINIKARAI TALUK WITHIN THE LIMIT OF GREATER CHENNAI CORPORATION

A) AREA STATEMENT	SQ.M.
AREA AS PER PATTI	334.50
AREA AS PER DOCUMENT	334.44
AREA CONSIDERED FOR FSI	334.44
STREET ALIGNMENT/ ROAD WIDENING/LINK ROAD	0.00
OSR AREA	0.00
TOTAL FSI AREA	635.52
FSI FACTOR	1.9003
COVERAGE AREA (PERCENTAGE %)	168.87 (47.98%)

A) PARKING STATEMENT	REQUIRED	PROVIDED
VEHICLE		
LORRY	0	0
CAR	4	4
TWO WHEELER	0	0
CYCLE	0	0

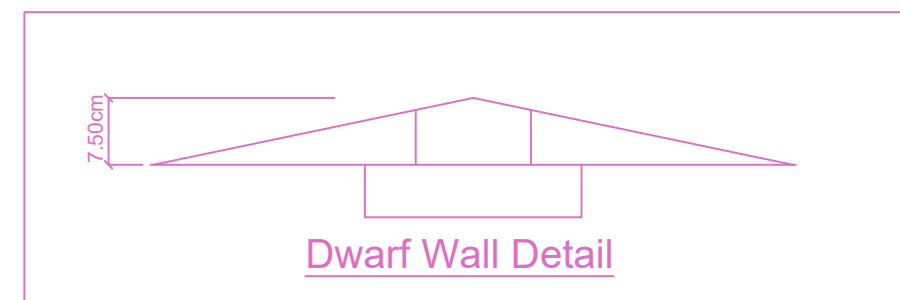

BUILDING WISE FSI STATEMENT						
BUILDING	NO OF SAME BUILDINGS	FSI AREA				DU
A-1 (RESIDE...)		COMM.	RESI.	IND.	SPEC.	
Total		0.00	635.52	0.00	0.00	4

FLOOR WISE FSI STATEMENT: A (RESIDENTIAL)						
FLOORS	COMM.	RESI.	IND.	SPEC.	DU	TOTAL FSI AREA
Terrace	0.00	0.00	0.00	0.00	0	0.00
FOURTH FLOOR	0.00	158.88	0.00	0.00	1	158.88
THIRD FLOOR	0.00	158.88	0.00	0.00	1	158.88
SECOND FLOOR	0.00	158.88	0.00	0.00	1	158.88
FIRST FLOOR	0.00	158.88	0.00	0.00	1	158.88
STILT PARKING FLOOR	0.00	0.00	0.00	0.00	0	0.00
Total	0.00	635.52	0.00	0.00	4	635.52

Applicants (Owner / Developer / Power of Attorney)

UserDefinedMetric (841.00 x 1000.00MM)

This is a system generated drawing as per the soft copy submitted by the Architect/ License Engineer