



ELEVATION

SECTION "AA"










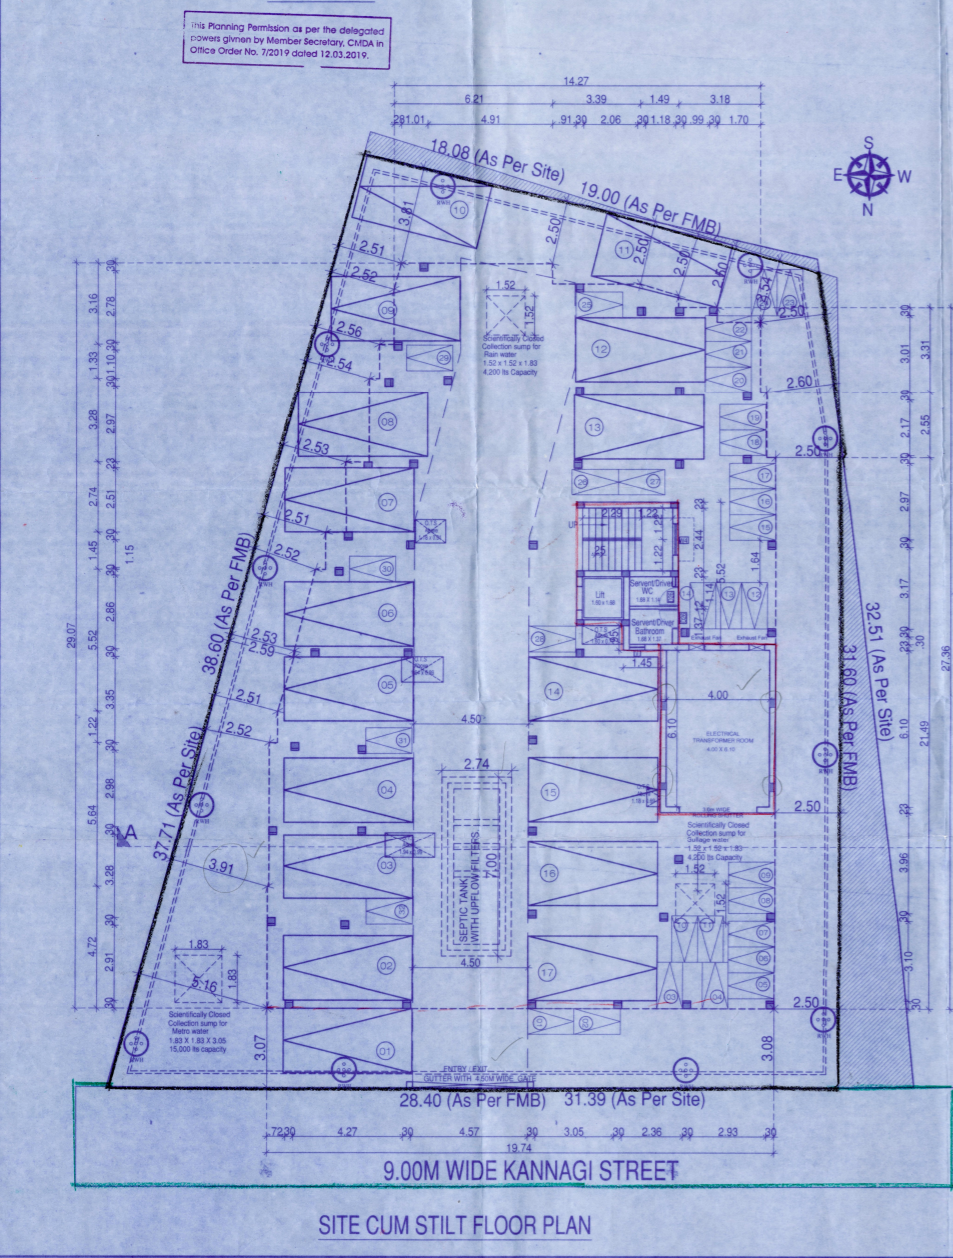


SITE CUM STILT FLOOR PLAN

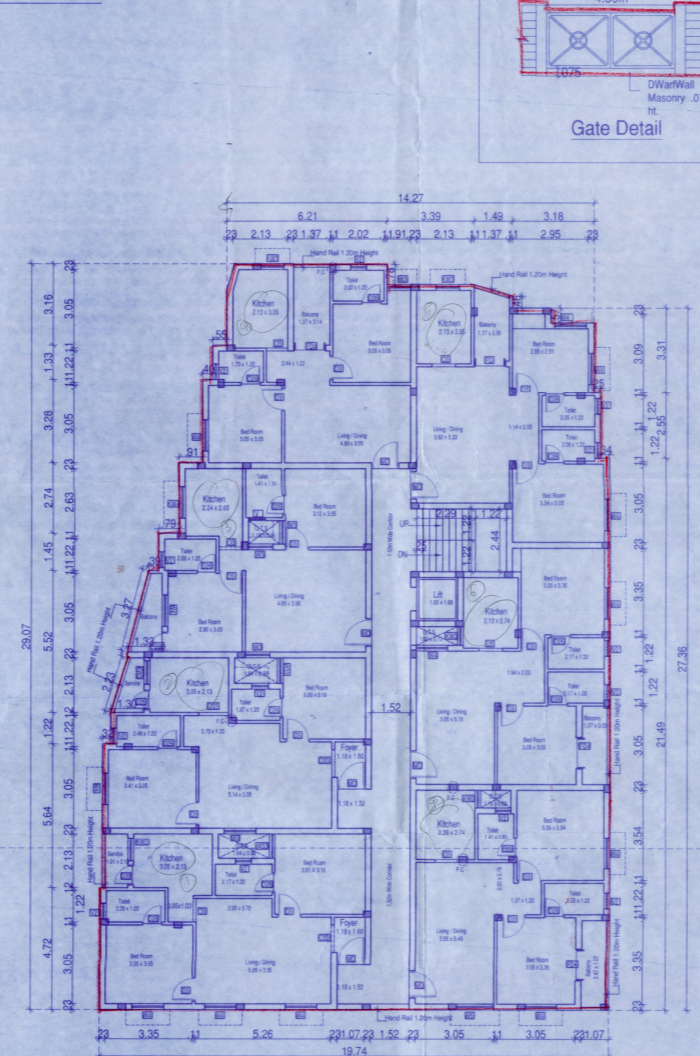


TYPICAL FLOOR PLAN
(1st, 2nd, 3rd & 4th Floors)

Fr of Du per floor
4 floors = 26 Dually Units

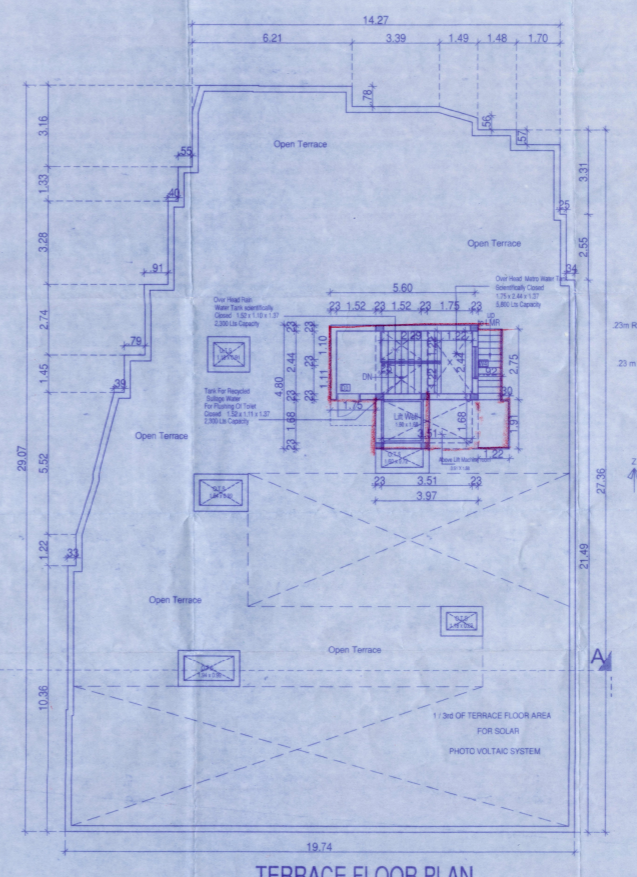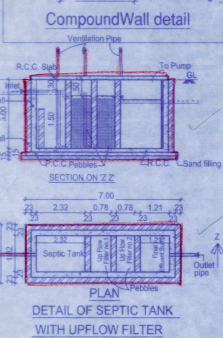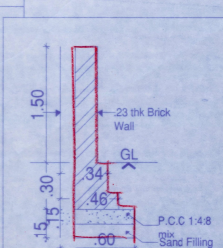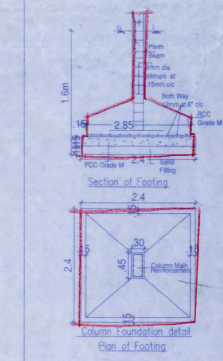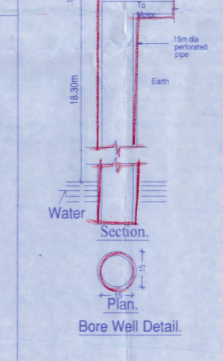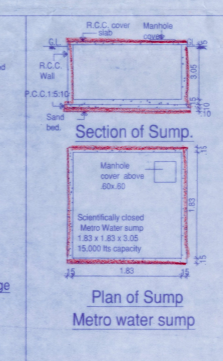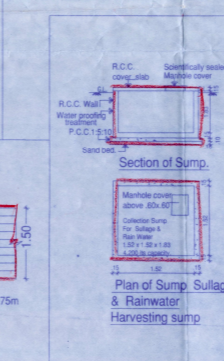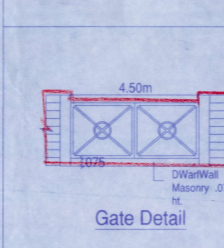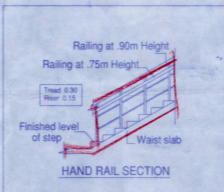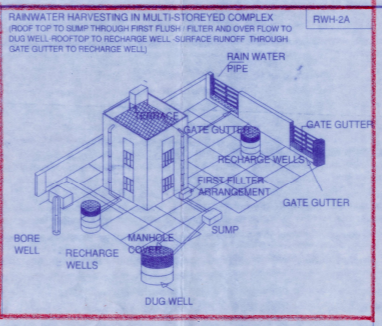

TERRACE FLOOR PLAN

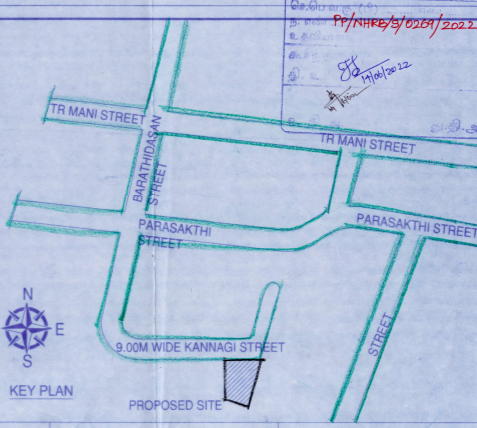

KEY PLAN

PLAN SHOWING THE PROPOSED CONSTRUCTION OF
STILT + 4 FLOORS RESIDENTIAL BUILDING (AFFORDABLE
HOUSING) WITH 28 DWELLING UNITS (15.00m HEIGHT)
AT PLOT NO -147 & 148, DOOR NO-7, **அலுவலகப் படி**
KANNAGI STREET, V.O.C NAGAR, PAMMAL
BEARING IN S.NO - 124/105 OF PAMMAL VILLAGE.
PALLAVARAM TALUK, WITHIN THE LIMIT OF
TAMBARAM MUNICIPAL CORPORATION
(ERSTWHILE PALLAVARAM MUNICIPALITY)

Specification:
Foundation RCC Column footing grade of Concrete M20
For Lintel, Beams, sunshade, Roof etc...
with required thickness cement
concrete used M-25 grade
Super Structure B.W in C.M 1:5
Flooring Vitrified Tiles
Joinery Best Indian Country Wood
Finishes Exterior & interior painted
with cement paint.
Weathering course Brick jolly lime conc. below
the weathering tiles

Schedule of Joineries.

MD	1.83 X 2.13 Sliding Door	KW4	1.22 X 1.07 Kitchen window
D3	0.91 X 2.13 Panelled Door	V2	0.61 X 0.61 Ventilator
D26	0.76 X 2.13 Panelled Door		
FD4	1.22 X 1.98 French Door		
W6	1.46 X 1.37 window		
W4	1.22 X 1.37 window		
W3	0.91 X 1.37 window		
W33	1.07 X 1.37 window		
KW2	0.61 X 1.07 Kitchen window		
KW3	0.91 X 1.07 Kitchen window		

AREA STATEMENT

PLOT AREA AS PER PATTI	- 800.00	Sq.m	✓
PLOT AREA AS PER DOCUMENT	- 814.66	Sq.m	✓

FLOOR	F.S.I/Sq.m	F.S.I Achieved	-2.535	✓
STILT FLOOR	29.21	Car Parking Provided	- 17	Nos
FIRST FLOOR	499.67	T.W Parking Provided	- 31	Nos
SECOND FLOOR	499.67			
THIRD FLOOR	499.67			
FOURTH FLOOR	499.67			
TOTAL	2027.89			

ALL DIMENSIONS ARE IN METRES
SCALE 1: 100
LEGEND:
PROPOSED SHOWN IN
BOUNDARY SHOWN IN
ROAD SHOWN IN

For MP DEVELOPERS
OWNER'S SIGNATURE

STRUCTURAL ENGINEER SIGNATURE

ARCHITECT SIGNATURE