
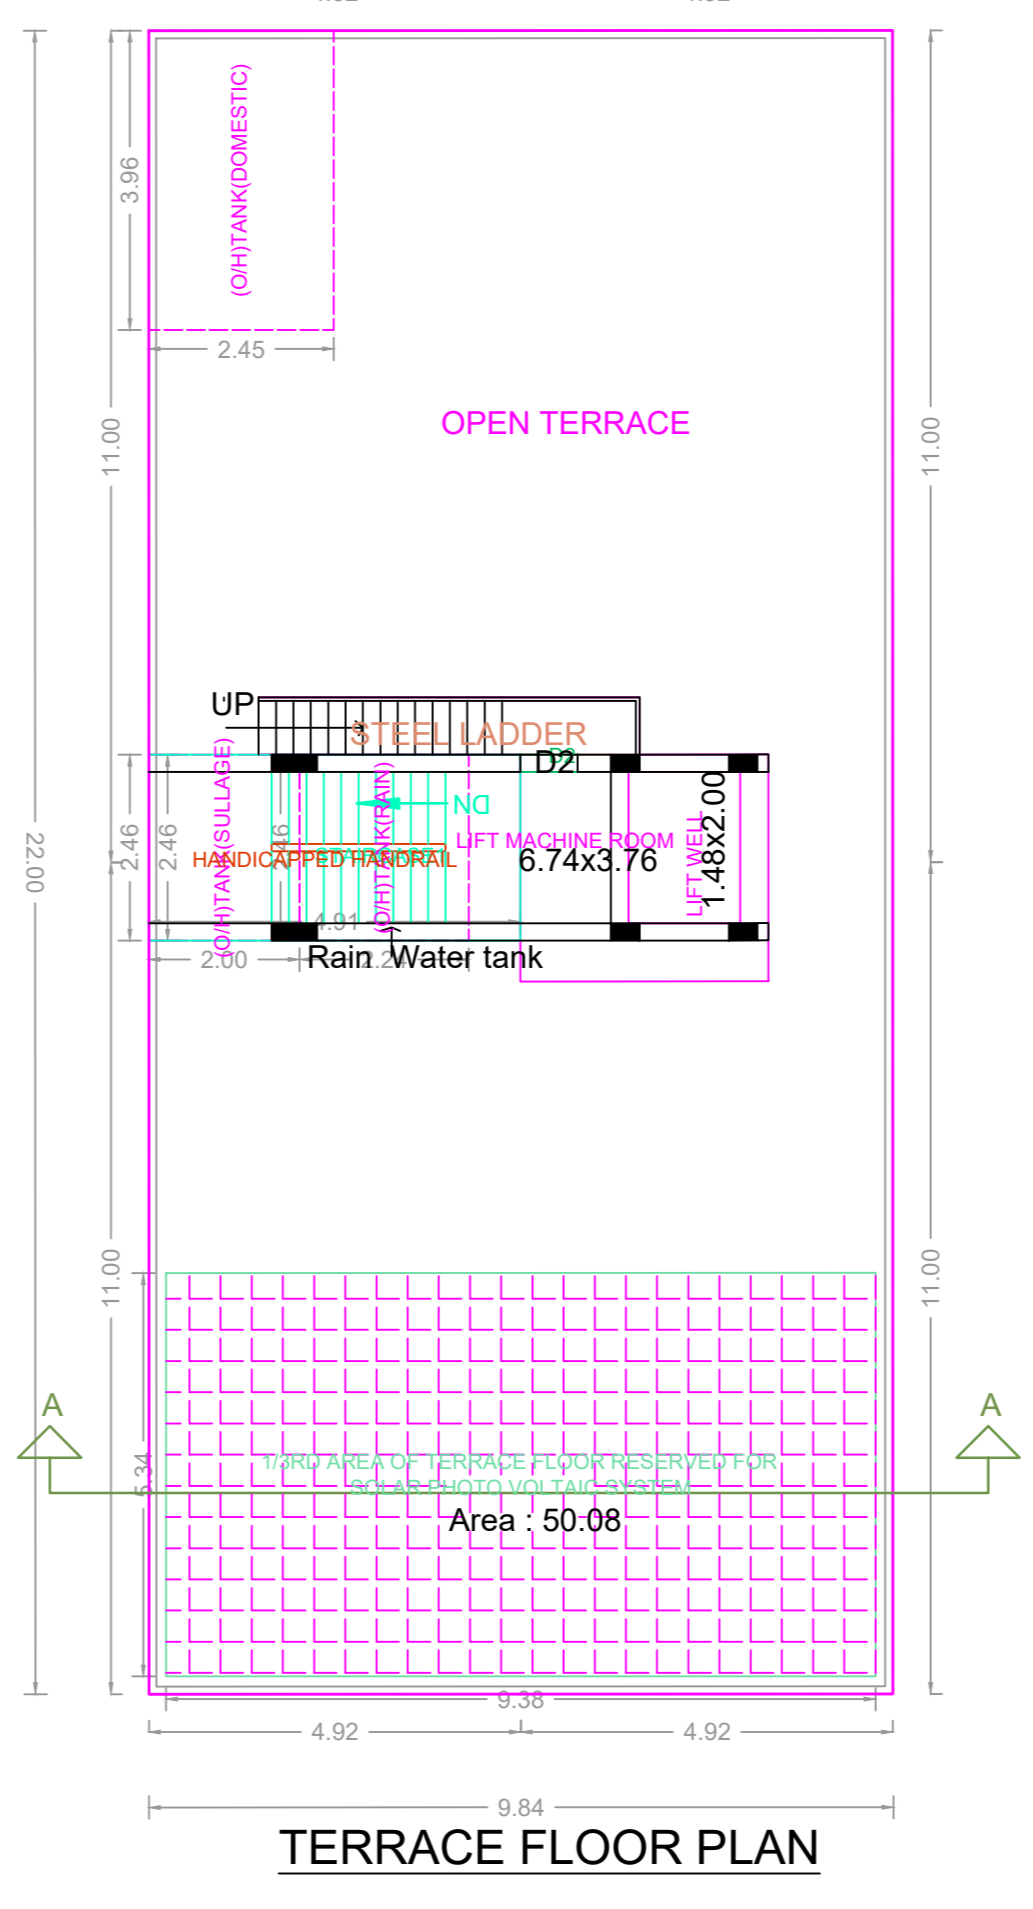
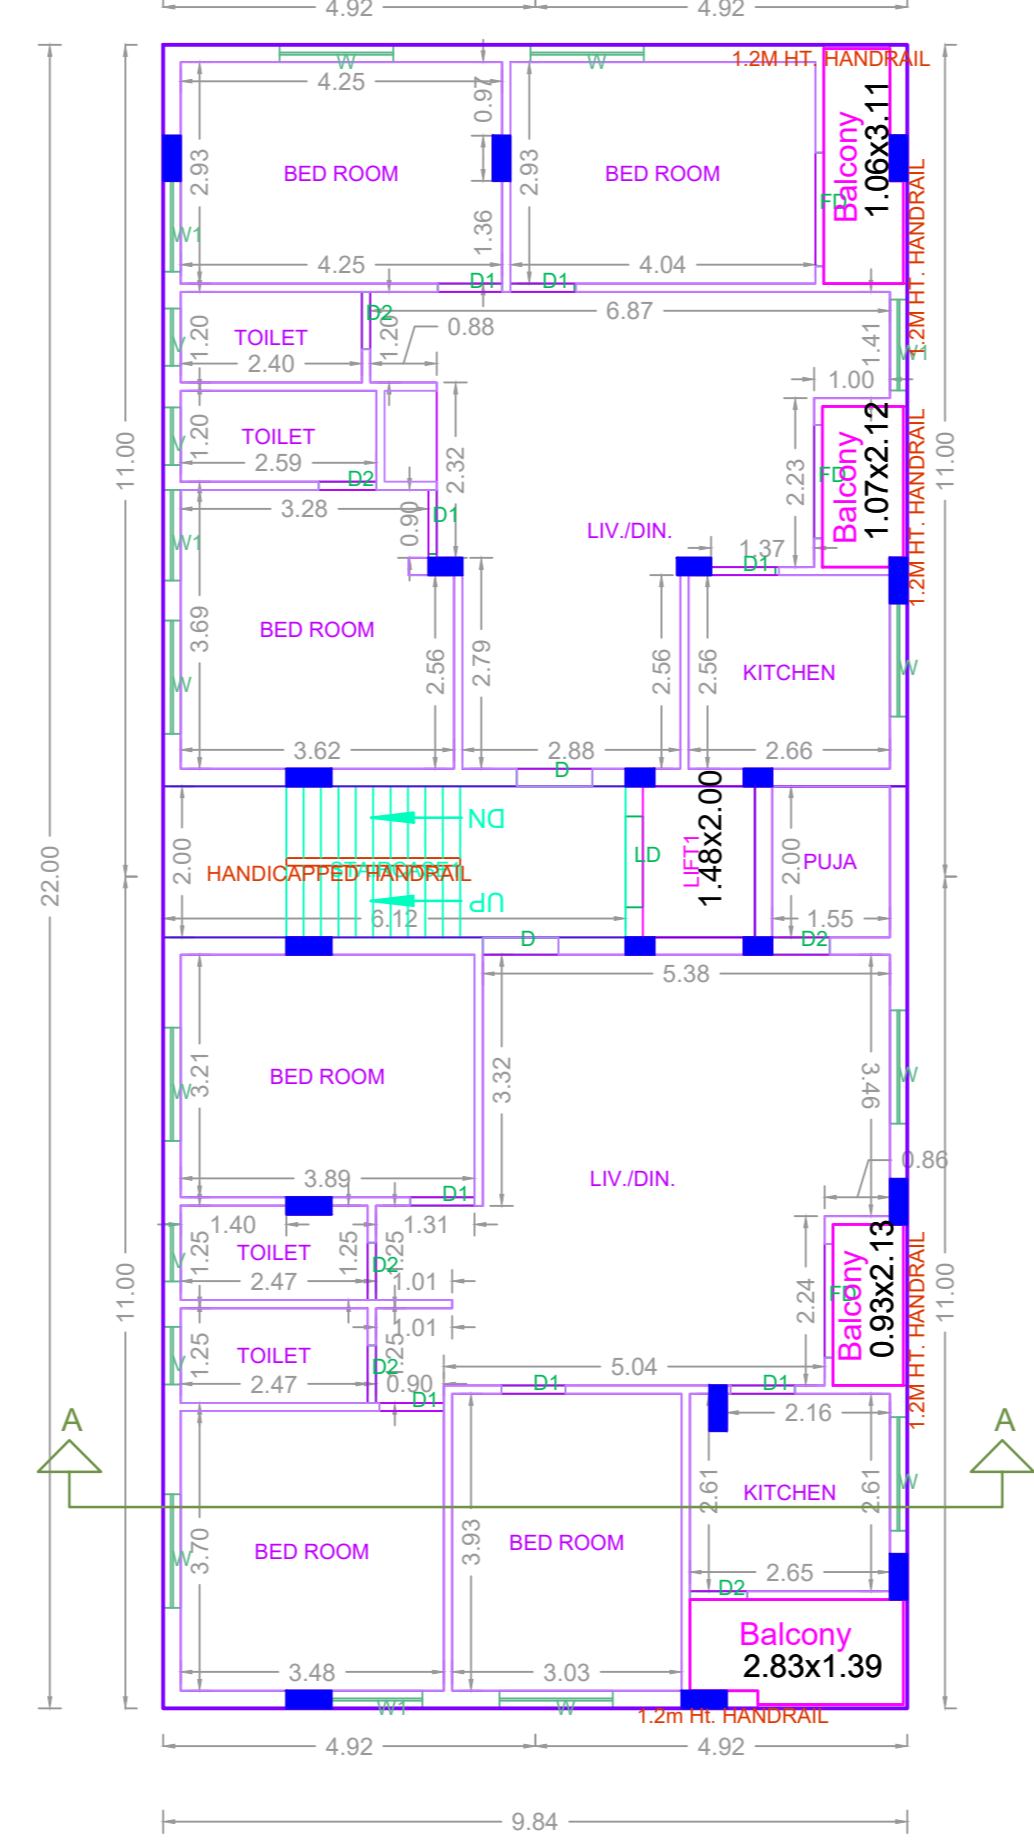
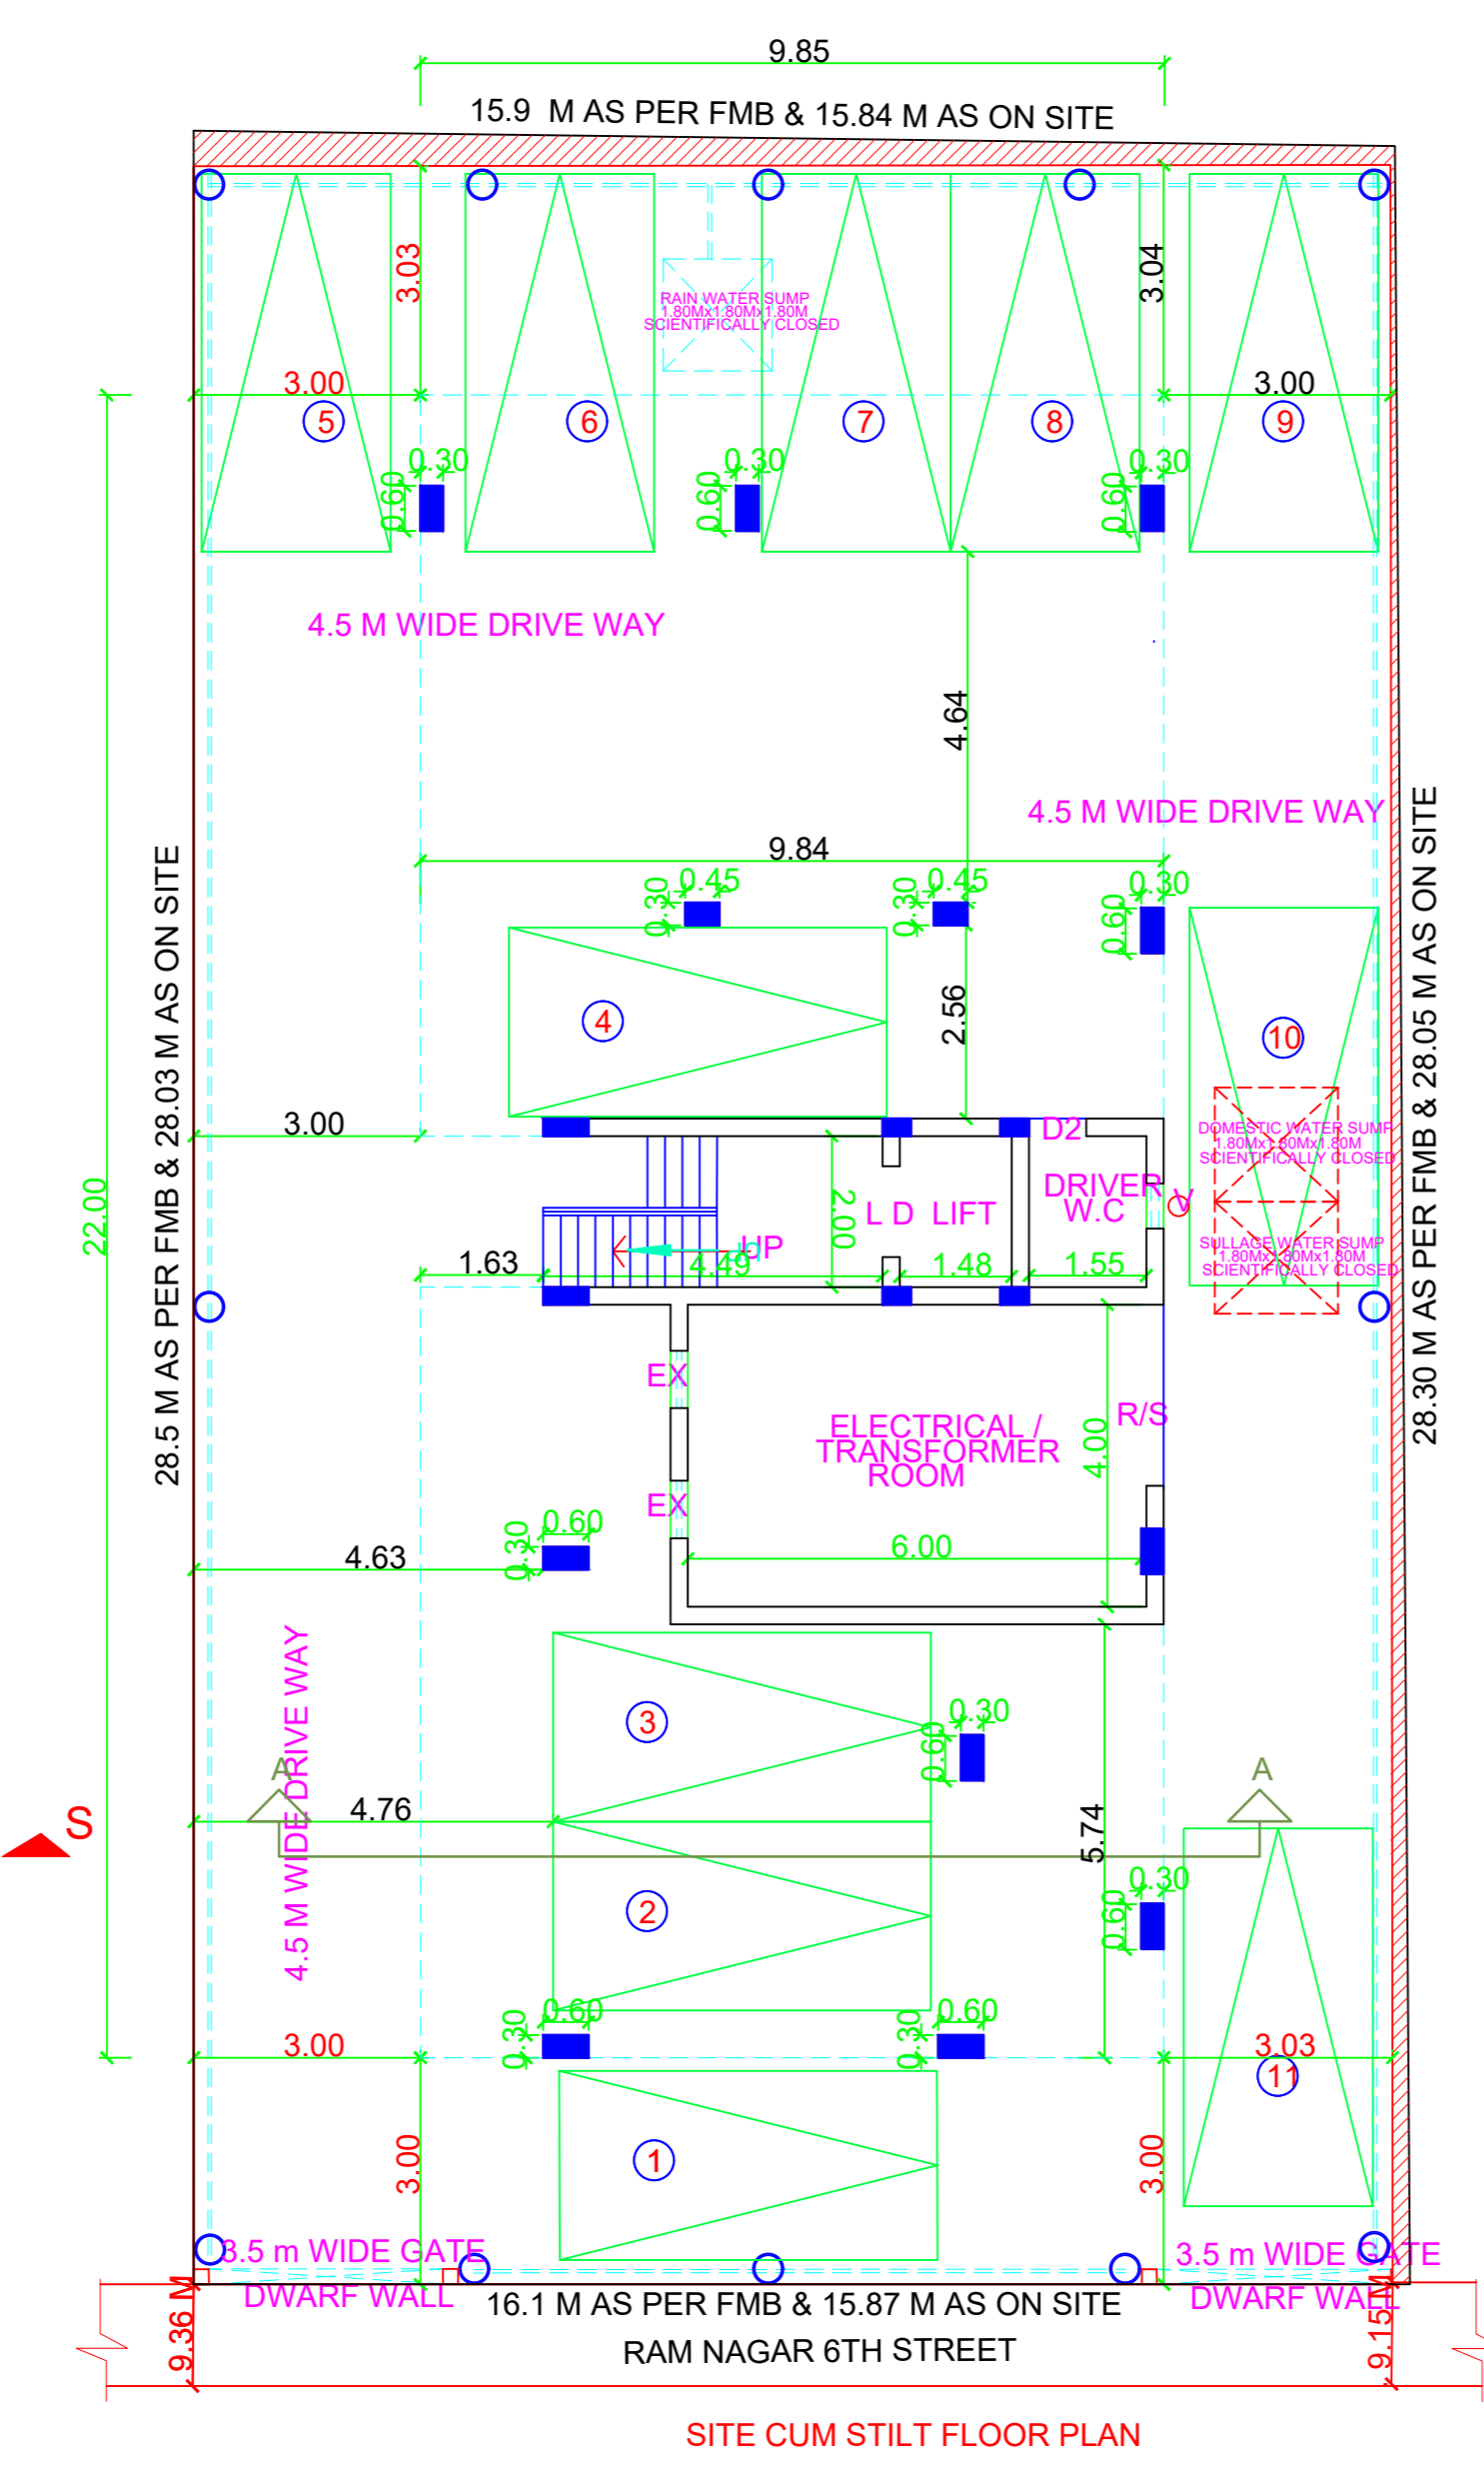
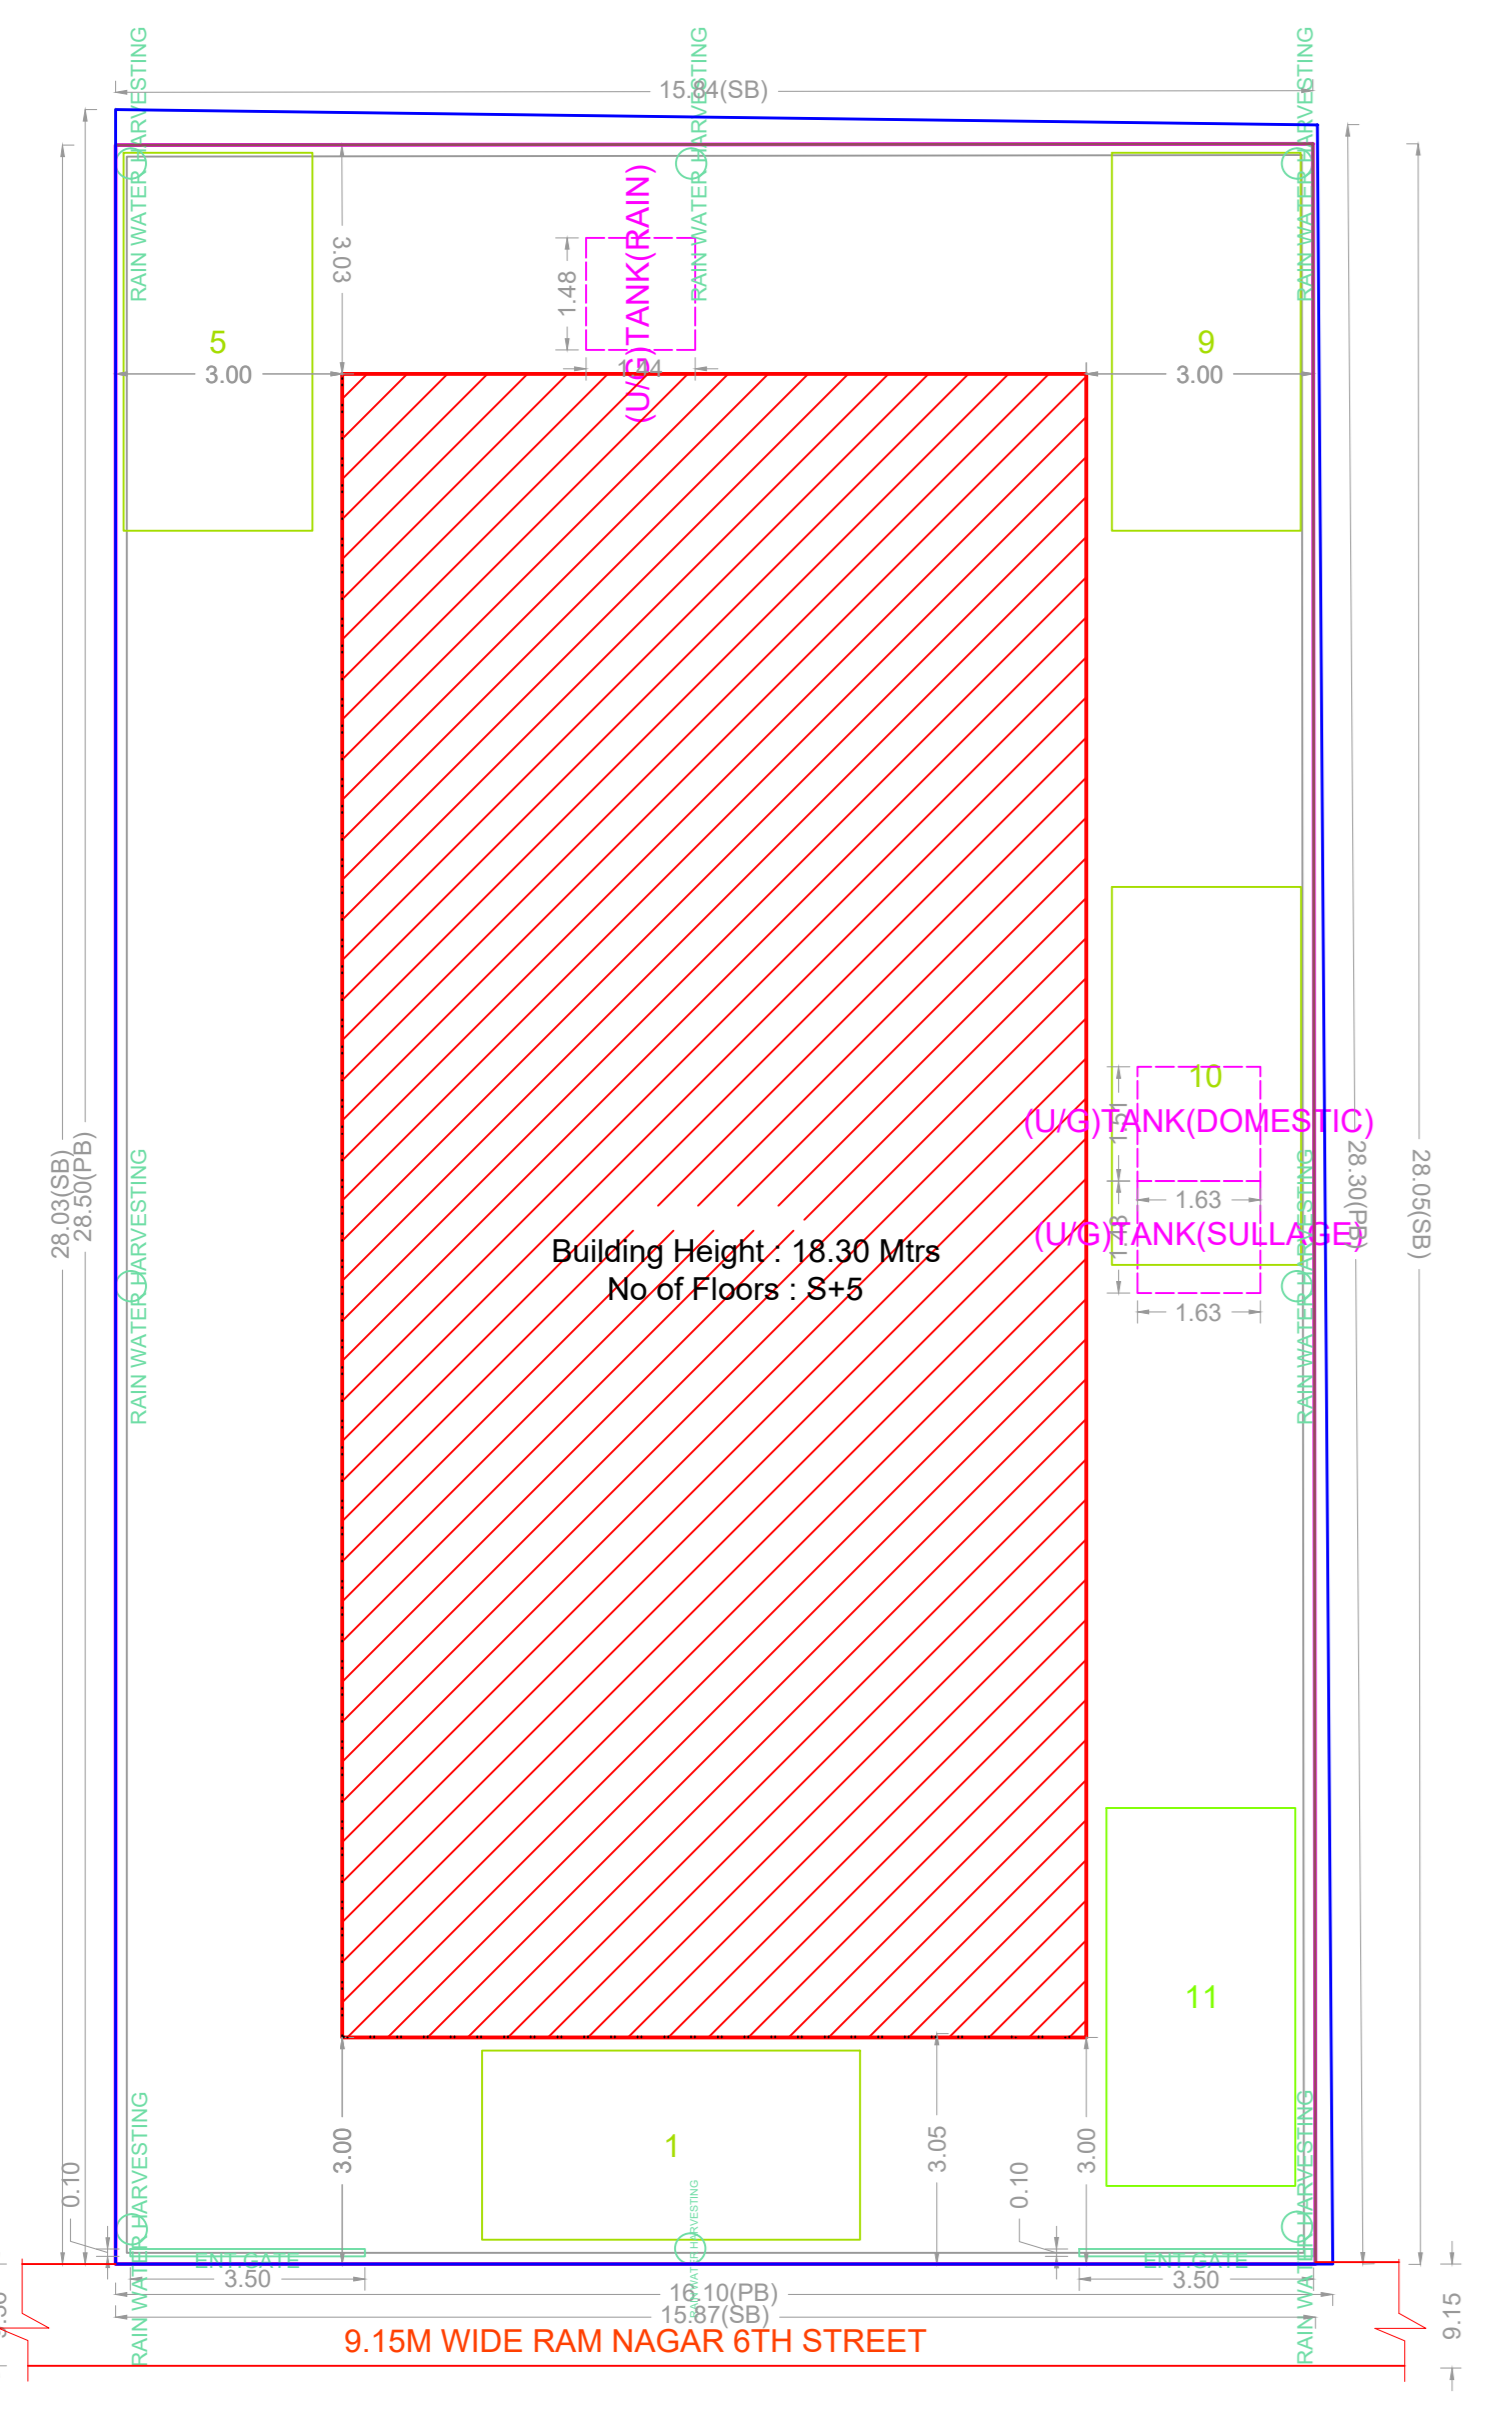
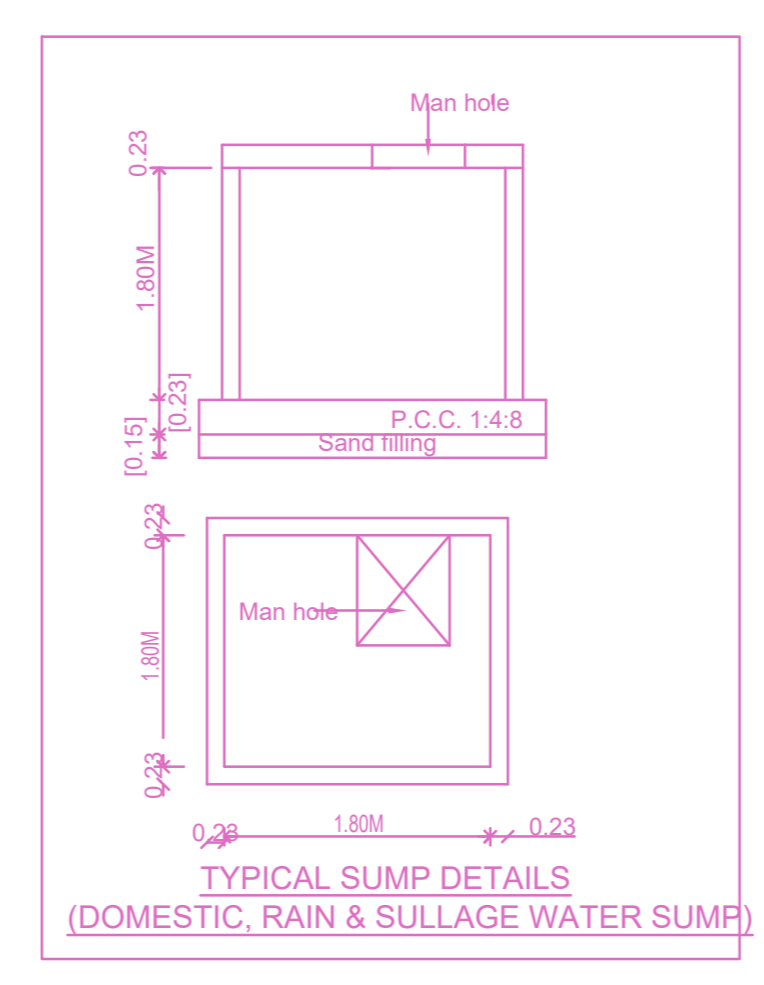
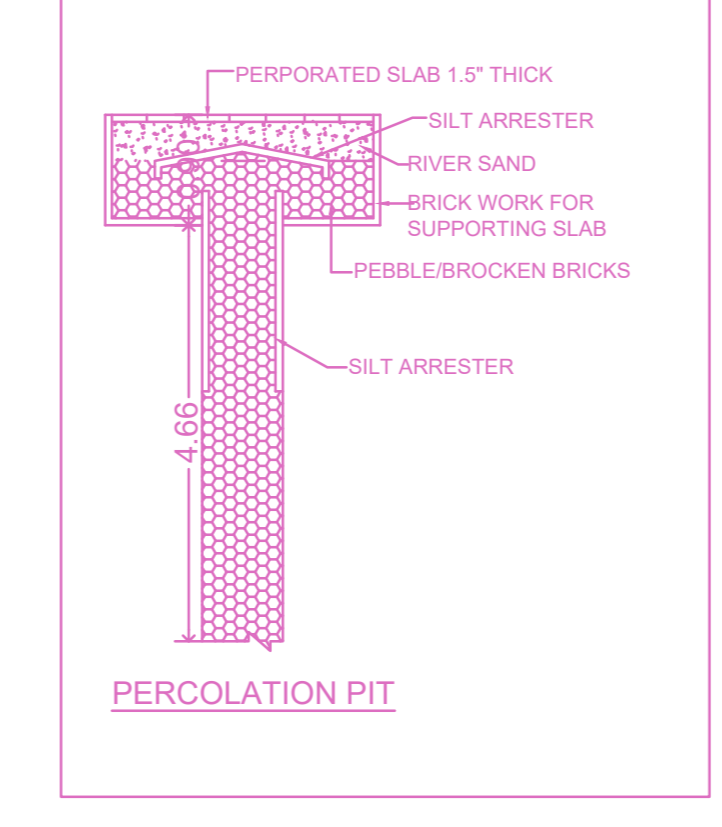
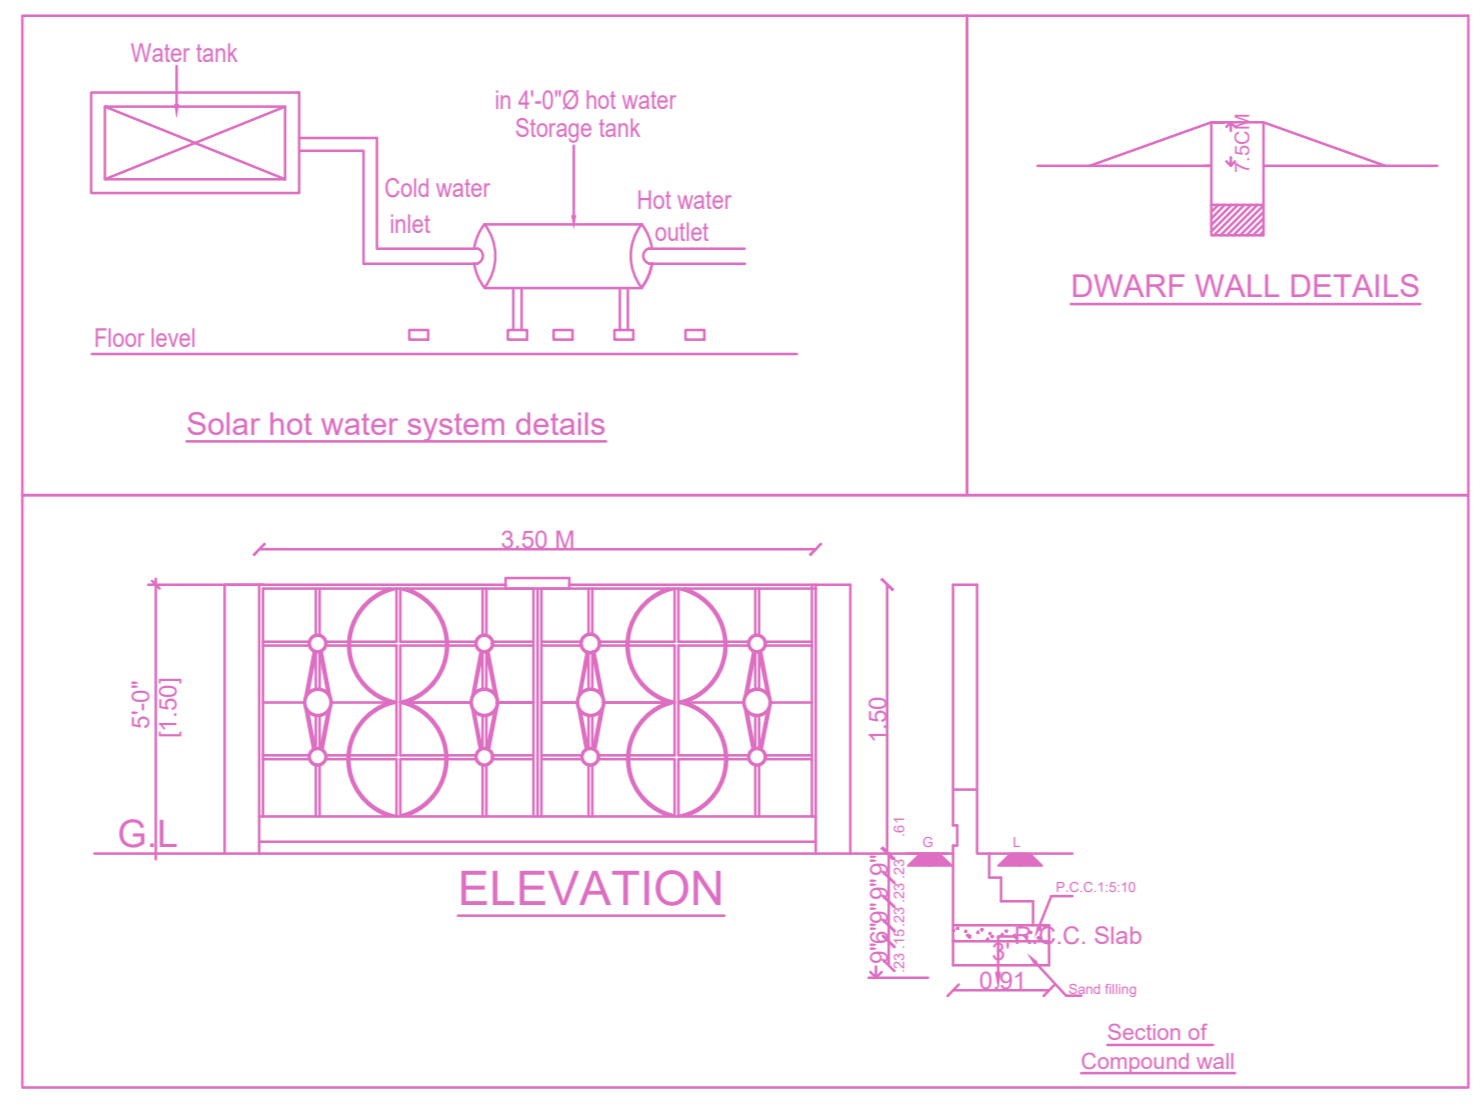
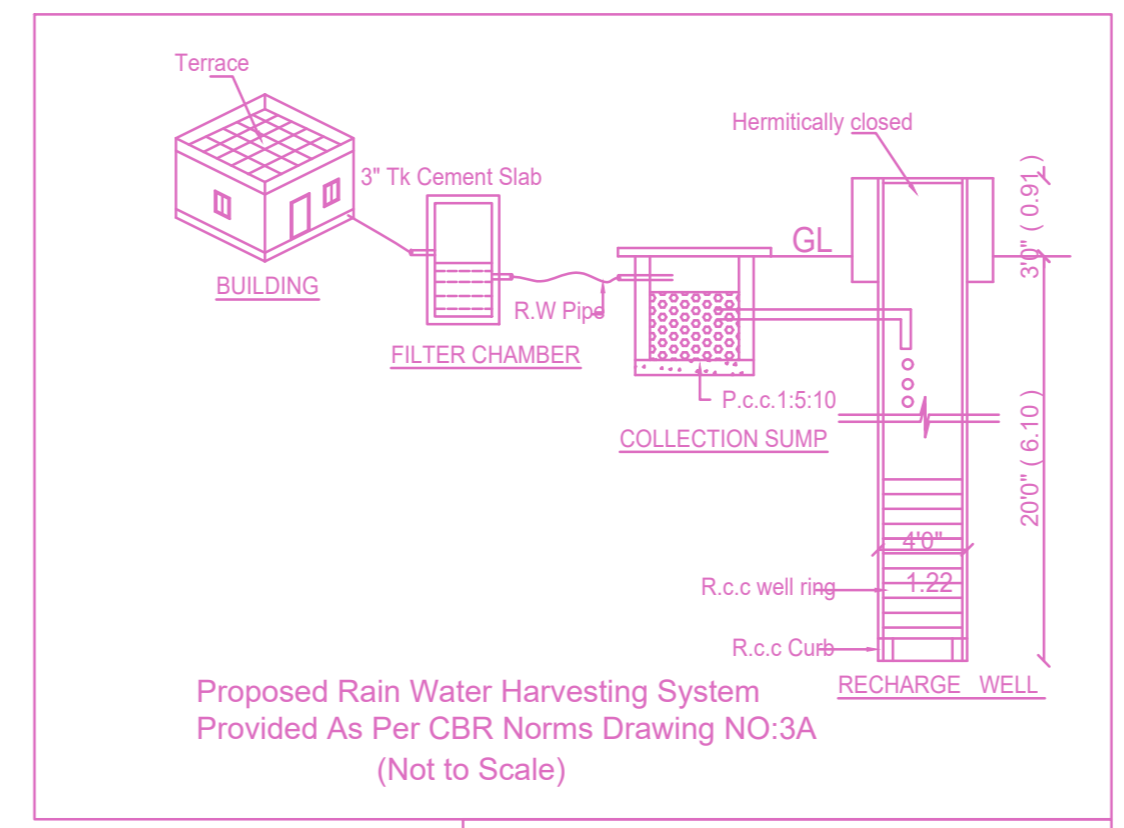


PLAN SHOWING THE PROPOSED CONSTRUCTION OF STILT + 5 FLOORS (18.3M HEIGHT) RESIDENTIAL BUILDING WITH 10 DWELLING UNITS AT AT PLOT NO. 84, RAM NAGAR 6TH STREET, VELACHERY, CHENNAI 600 042. T.S.NO. 109, OF BLOCK NO.180, VELACHERY VILLAGE, WITHIN THE LIMIT OF GREATER CHENNAI CORPORATION.

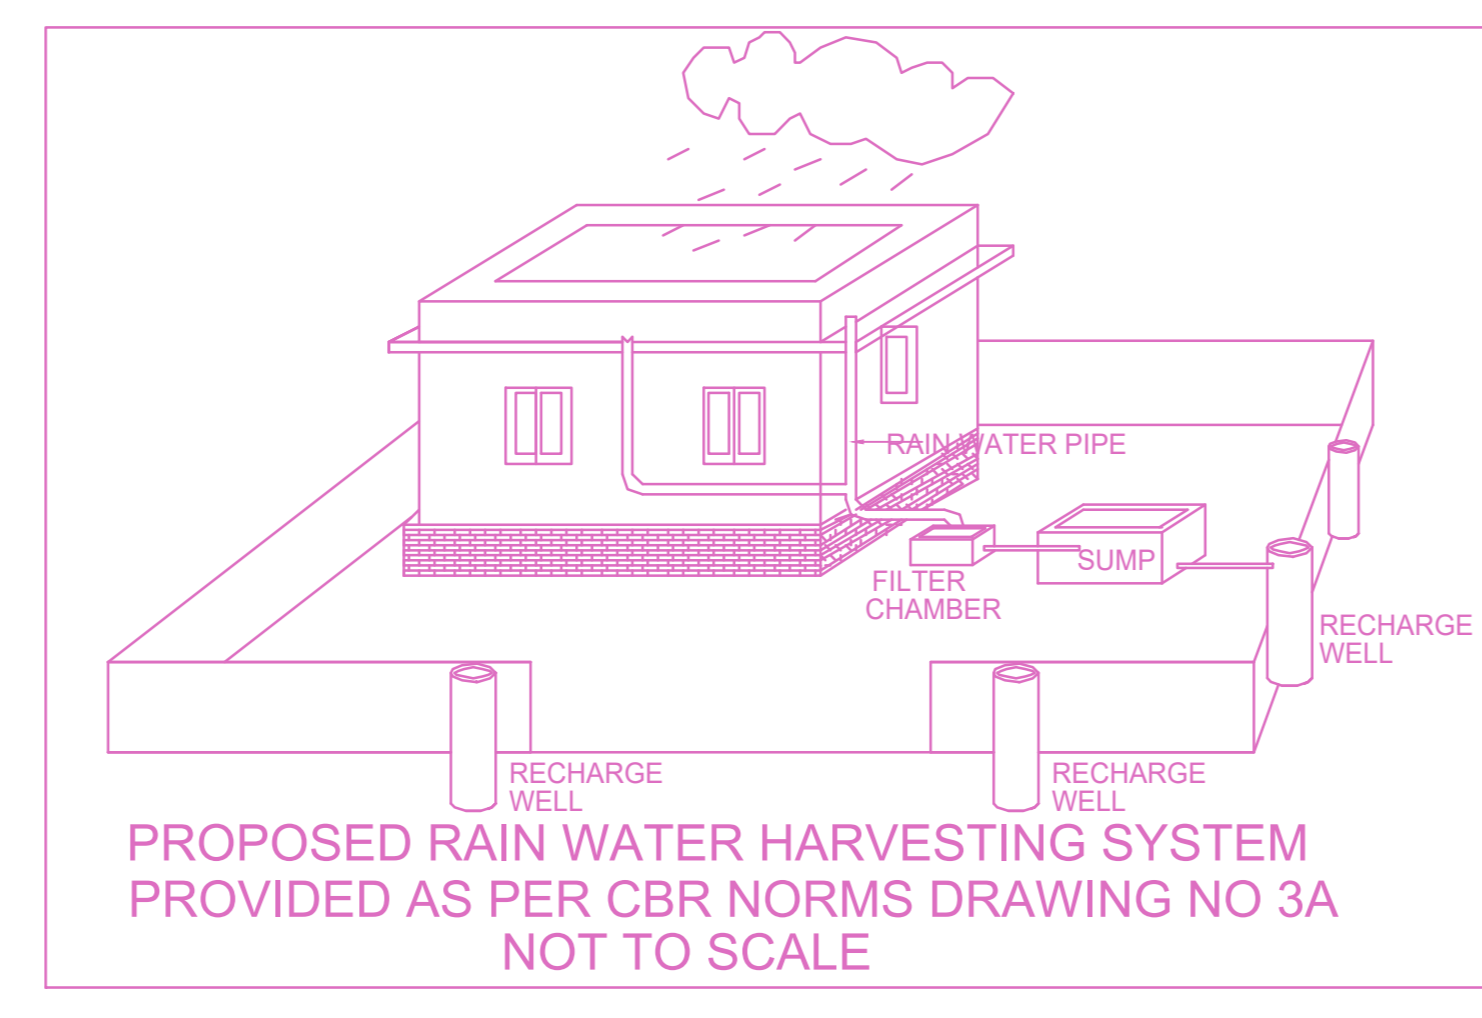

FLOOR WISE FSI STATEMENT:

FLOORS	FSI AREA				DU	TOTAL FSI AREA
	COMM.	RESI.	IND.	INST.		
Terrace	0.00	0.00	0.00	0.00	0	0.00
FIFTH FLOOR	0.00	216.53	0.00	0.00	2	216.53
FOURTH FLOOR	0.00	216.53	0.00	0.00	2	216.53
THIRD FLOOR	0.00	216.53	0.00	0.00	2	216.53
SECOND FLOOR	0.00	216.53	0.00	0.00	2	216.53
FIRST FLOOR	0.00	216.53	0.00	0.00	2	216.53
STILT FLOOR	0.00	29.12	0.00	0.00	0	29.12
Total	0.00	1111.77	0.00	0.00	10	1111.77

BUILDING WISE FSI STATEMENT

BUILDING	NO OF SAME BUILDING	FSI AREA				DU	TOTAL FSI AREA
		COMM.	RESI.	IND.	INST.		
RAM NAGAR-1 (1)		0.00	1111.77	0.00	0.00	10	1111.77
Total		0.00	1111.77	0.00	0.00	10	1111.77

APPROVAL CONDITION

For (Deputy Planner / Chief Planner / Member-Secretary)
High Rise Building / Non High Rise Building
This Approval is valid only after building Permit is issued by the concerned Local Body.

CHENNAI METROPOLITAN DEVELOPMENT AUTHORITY

APPROVED
SUBJECT TO THE CONDITIONS MENTIONED IN THIS OFFICE

For (Deputy Planner / Chief Planner / Member-Secretary)
High Rise Building / Non High Rise Building
This Approval is valid only after building Permit is issued by the concerned Local Body.

For (Deputy Planner / Chief Planner / Member-Secretary)
High Rise Building / Non High Rise Building
This Approval is valid only after building Permit is issued by the concerned Local Body.

For (Deputy Planner / Chief Planner / Member-Secretary)
High Rise Building / Non High Rise Building
This Approval is valid only after building Permit is issued by the concerned Local Body.