
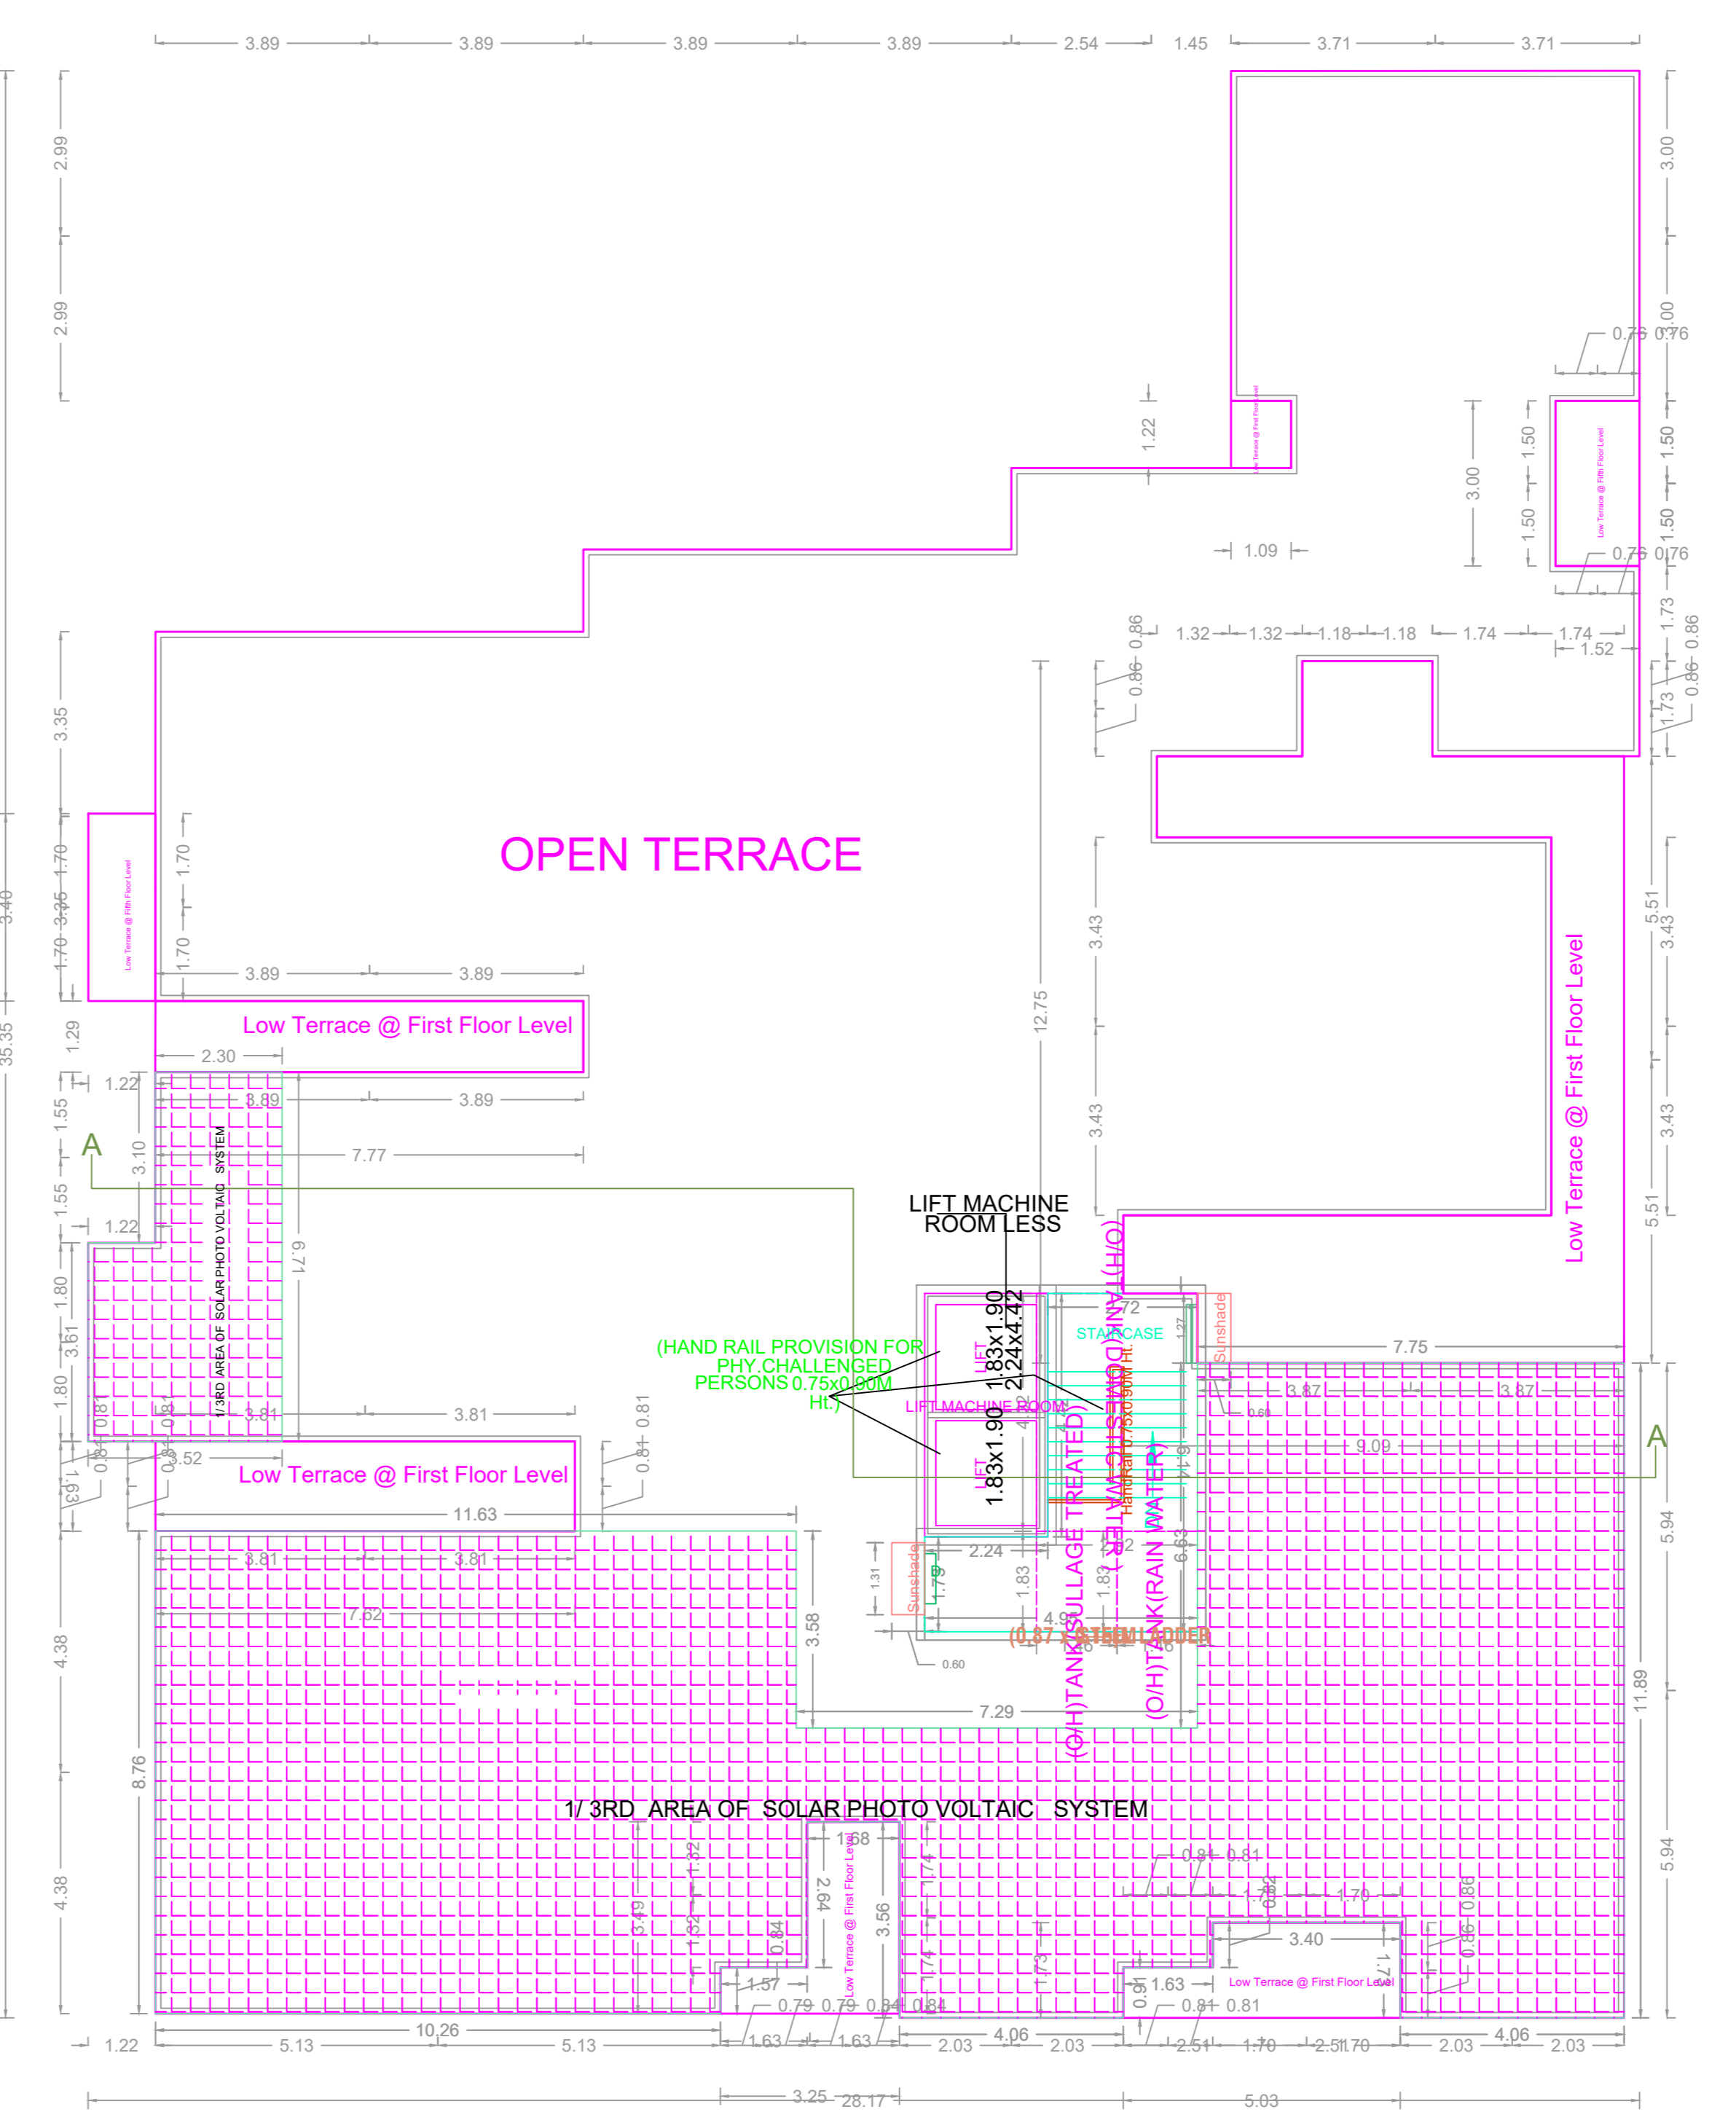
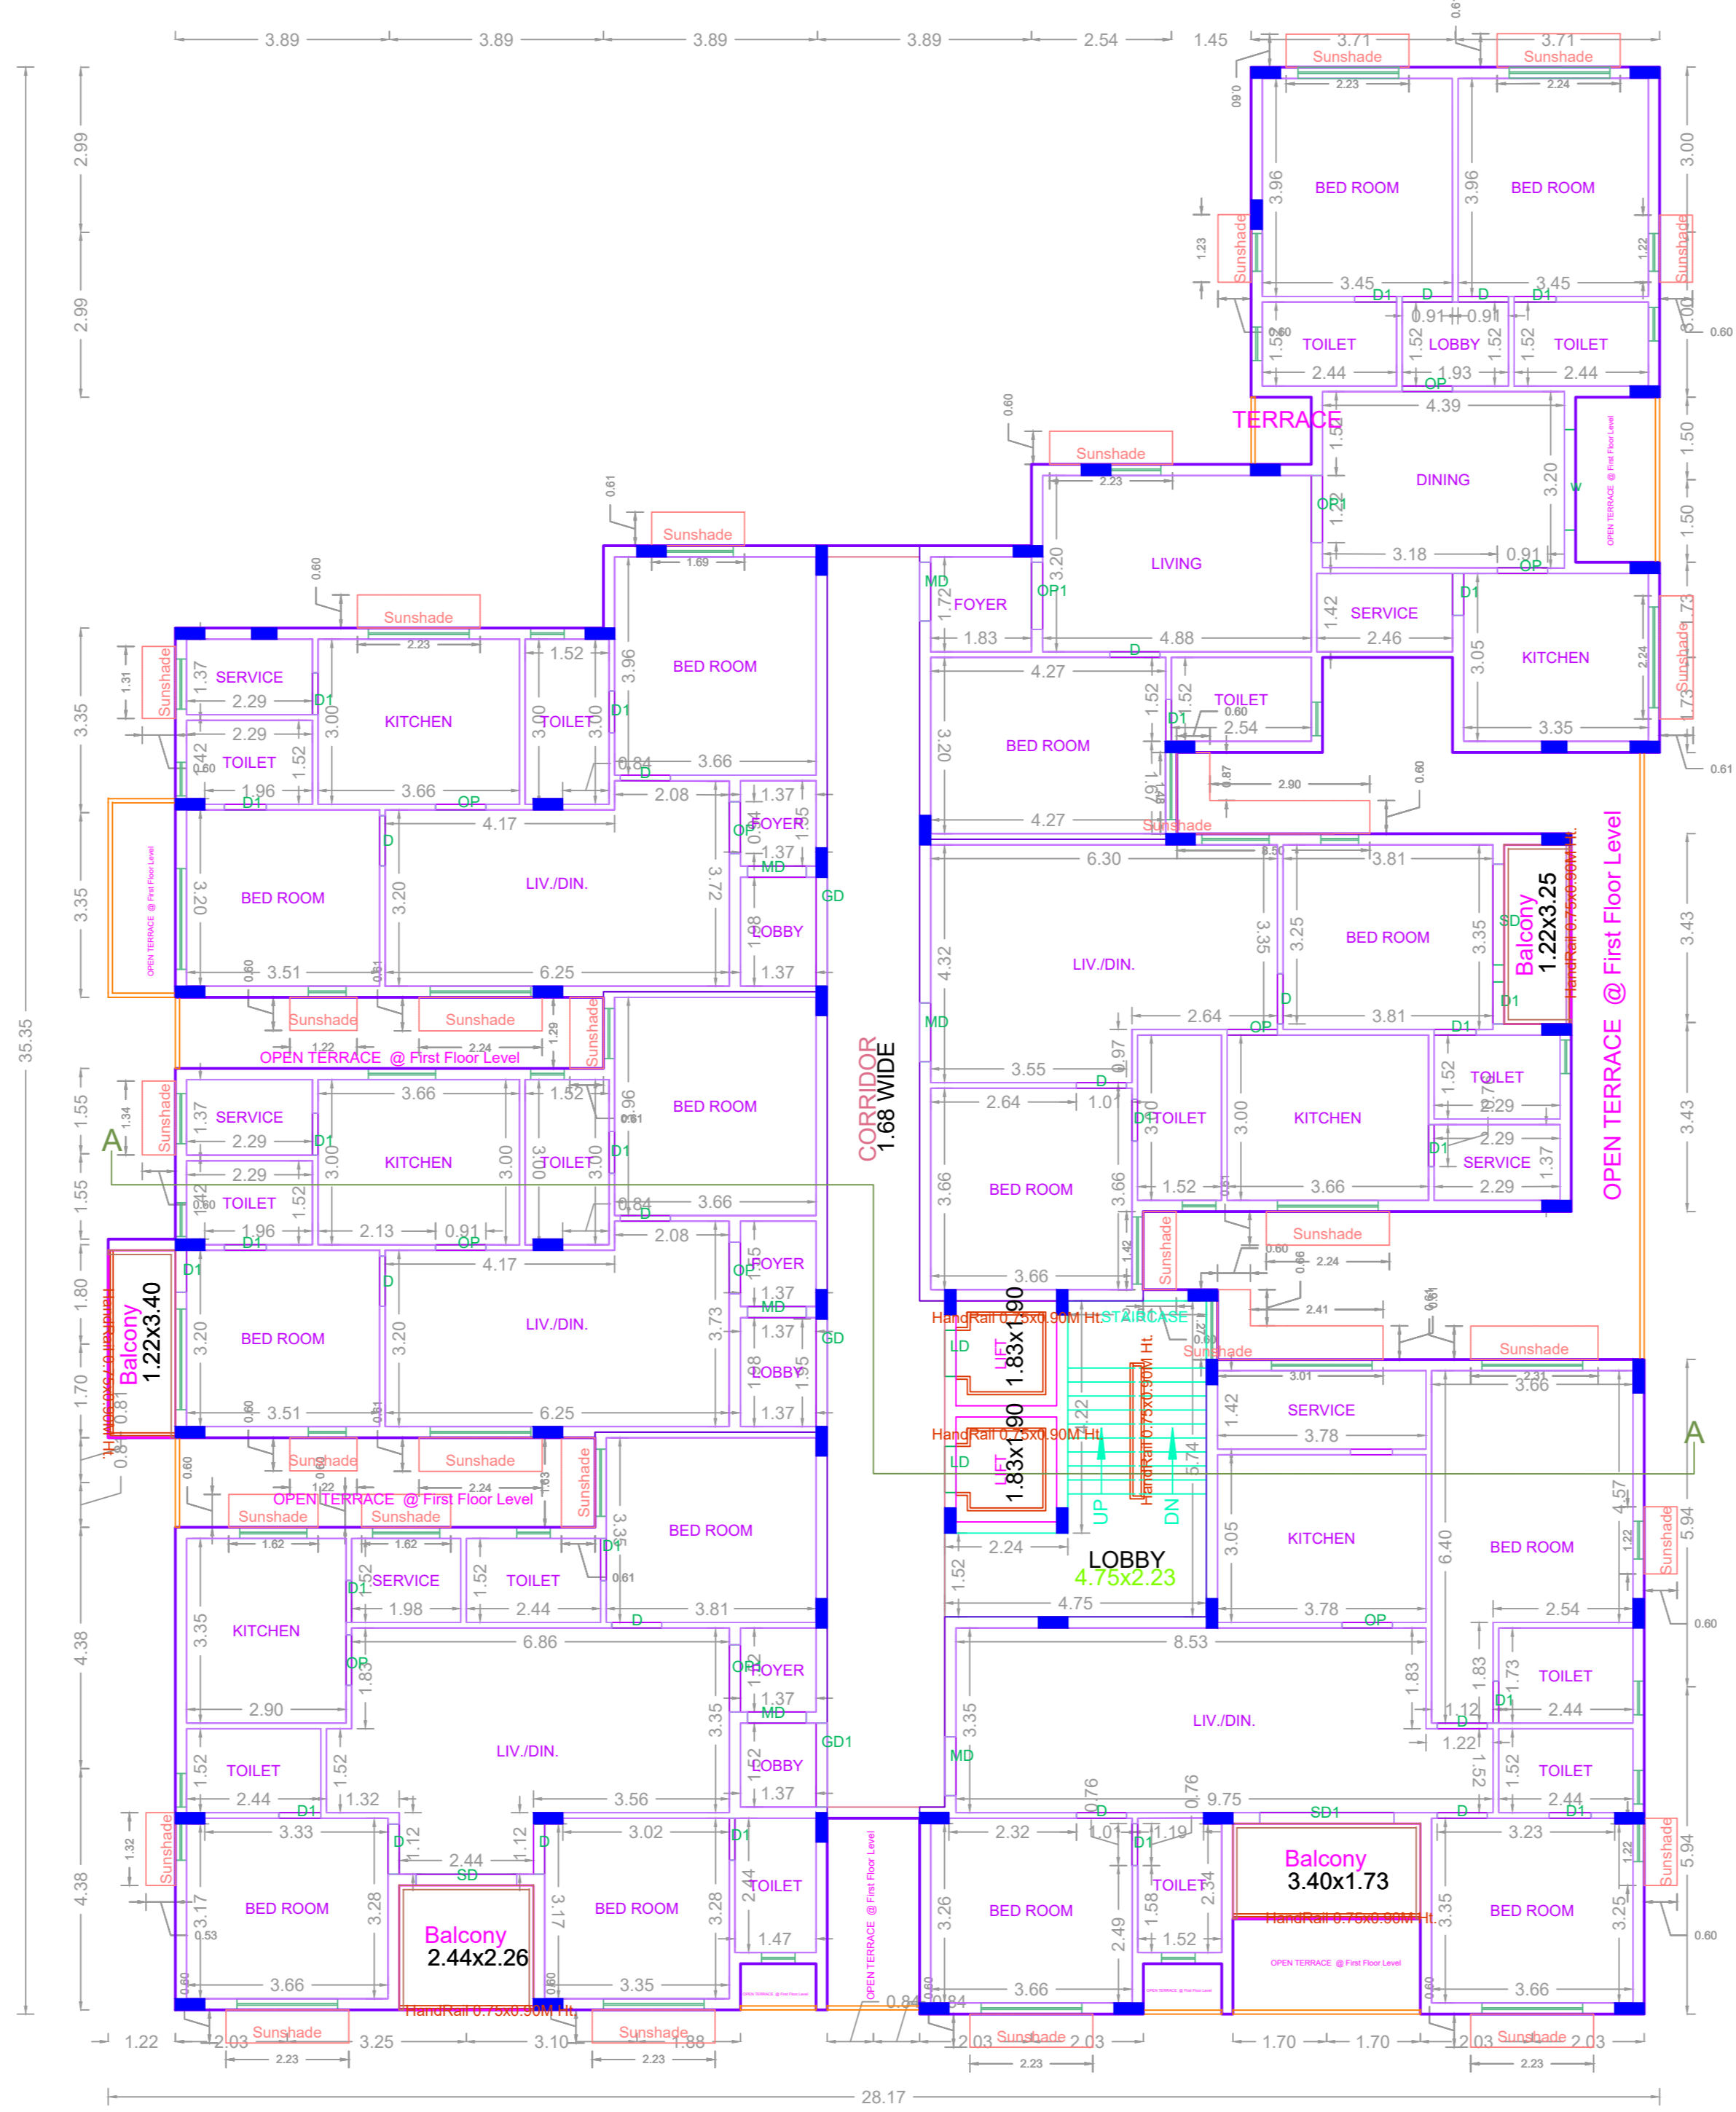
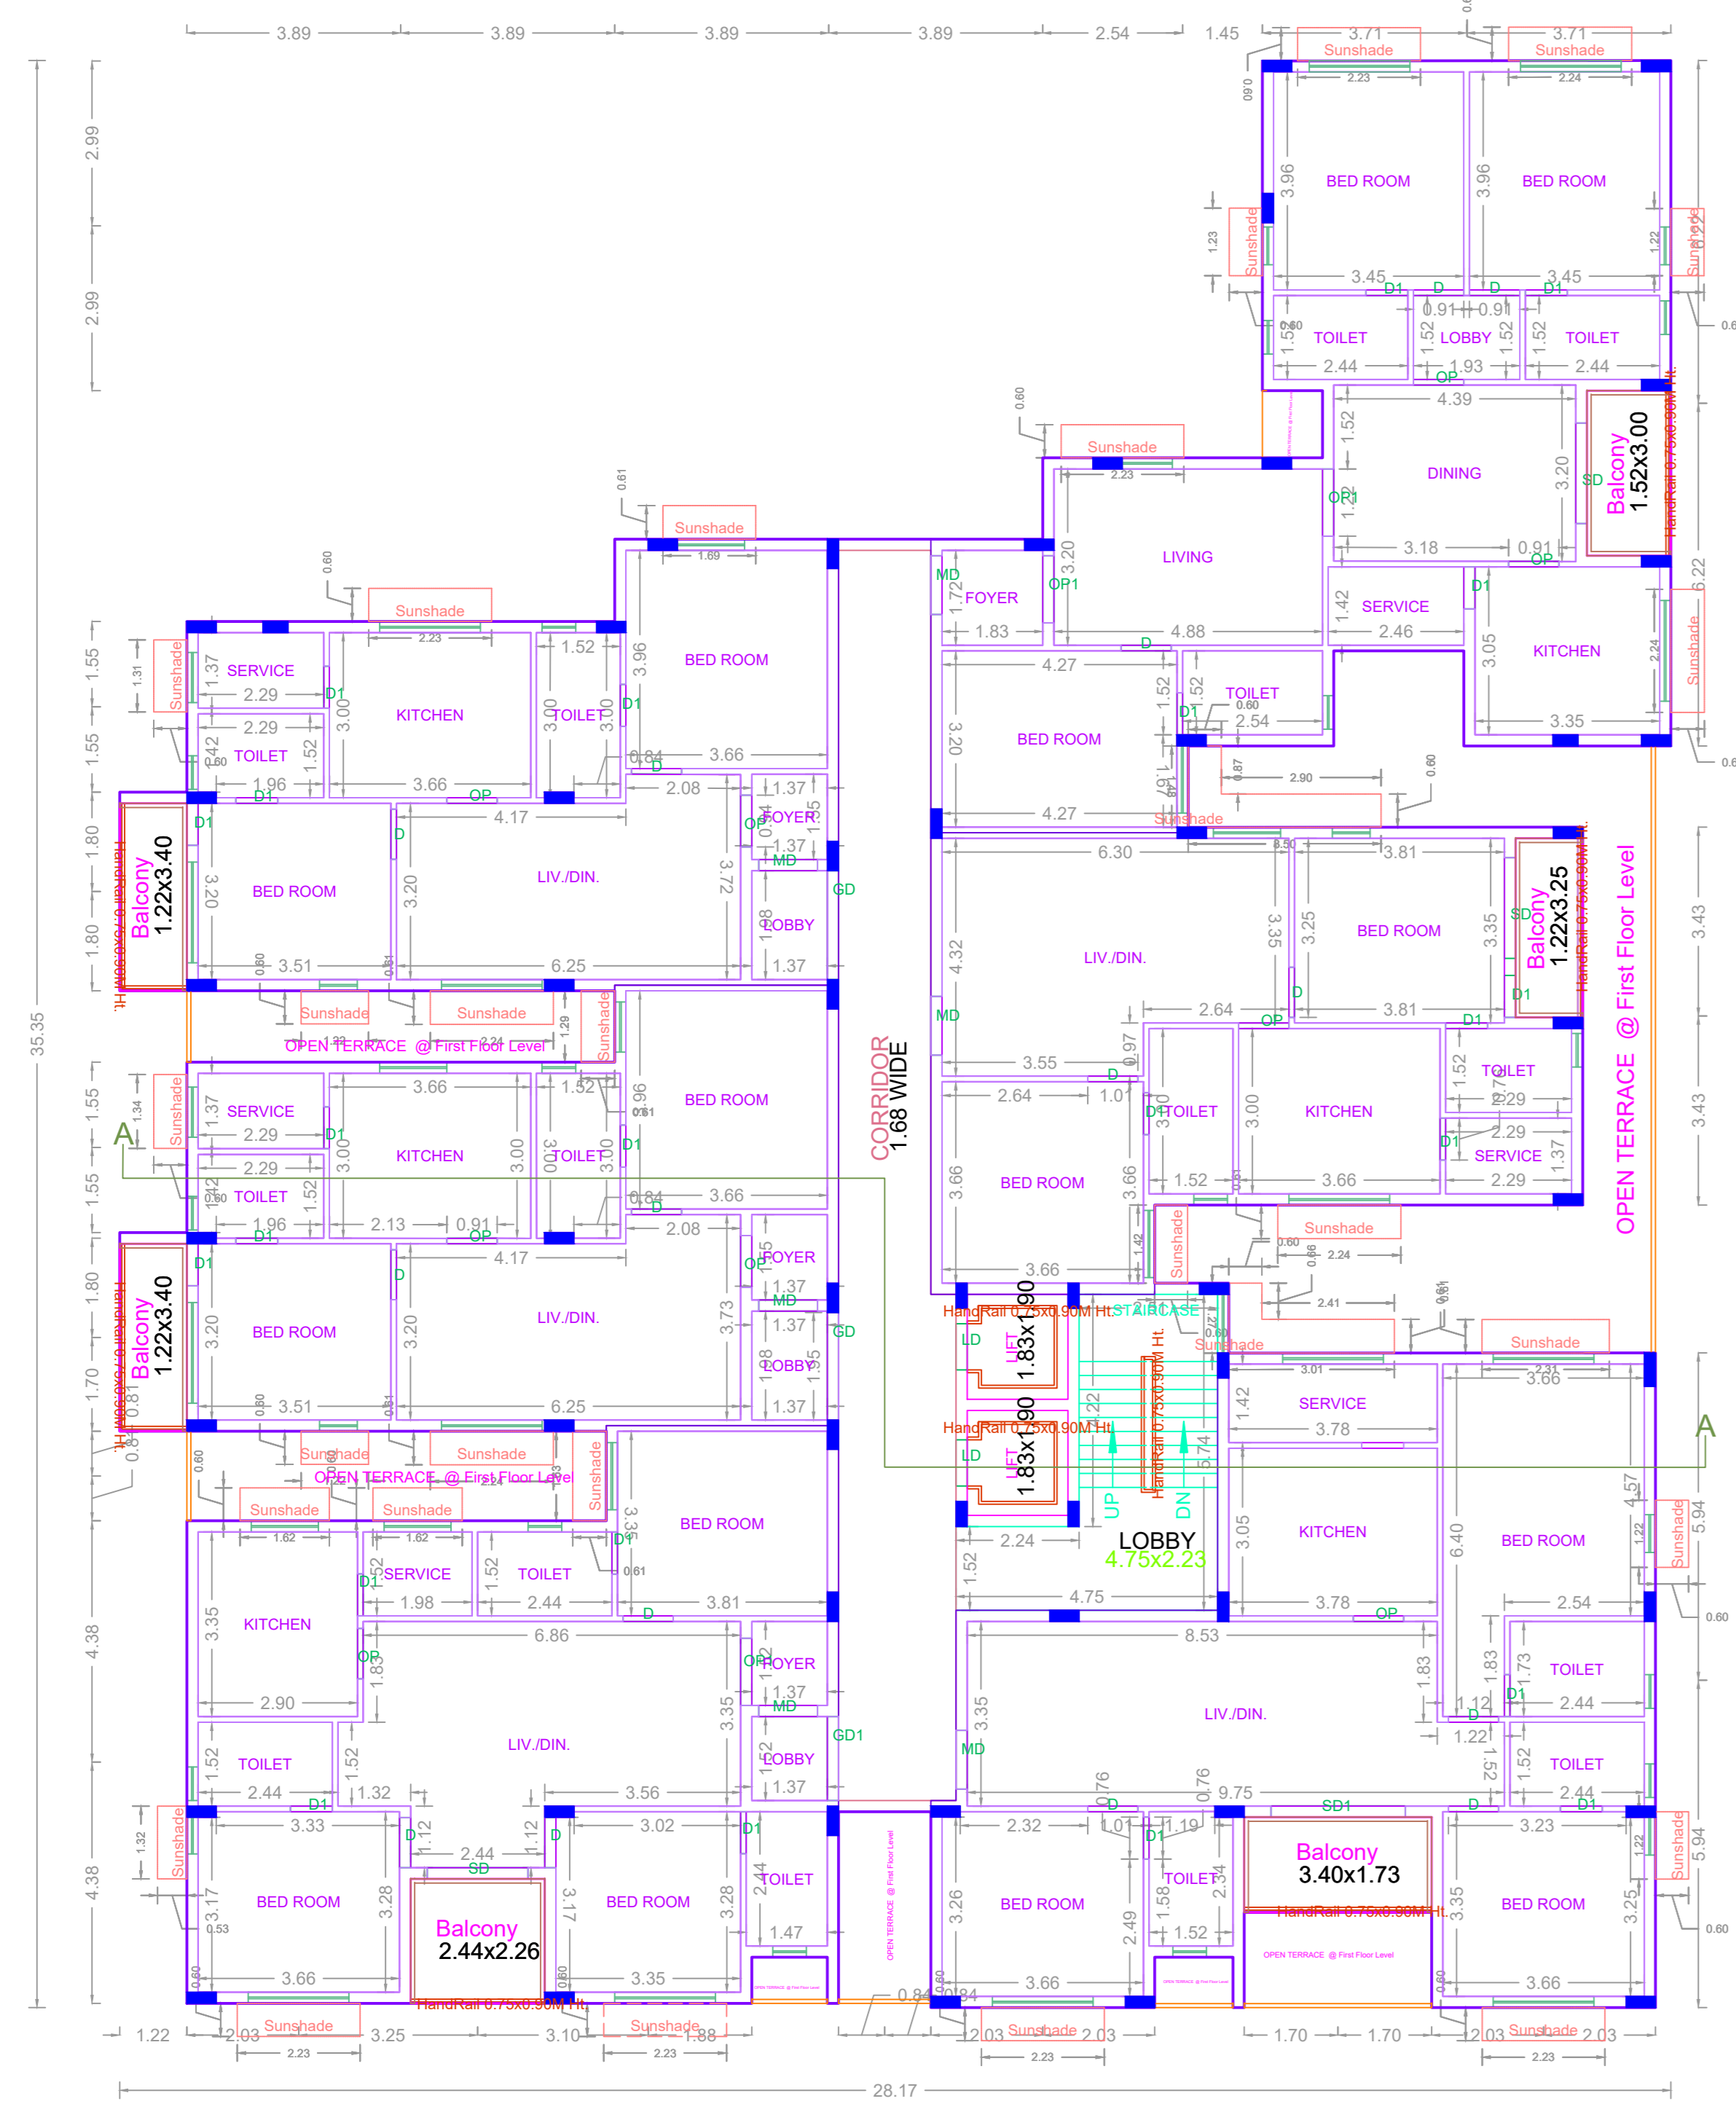


PLAN SHOWING THE PROPOSED CONSTRUCTION OF STILT FLOOR + 5 FLOORS RESIDENTIAL BUILDING WITH 30 DWELING UNITS 18.30M HEIGHT AVAILING PREMIUM F53 KALAMAGAL NAGAR 2ND MAIN ROAD & KALAMAGAL NAGAR 1ST MAIN ROAD, EKKATTUTHANGAL CHENNAI-600032, COMPRISED IN T.S.NO.35/4 & 36, BLOCK NO.1 OF EKKATTUTHANGAL VILAGE WITHIN THE LIMIT OF GREATER CHENNAI CORPORATION, ZONE-XIII, DIVISION-170.

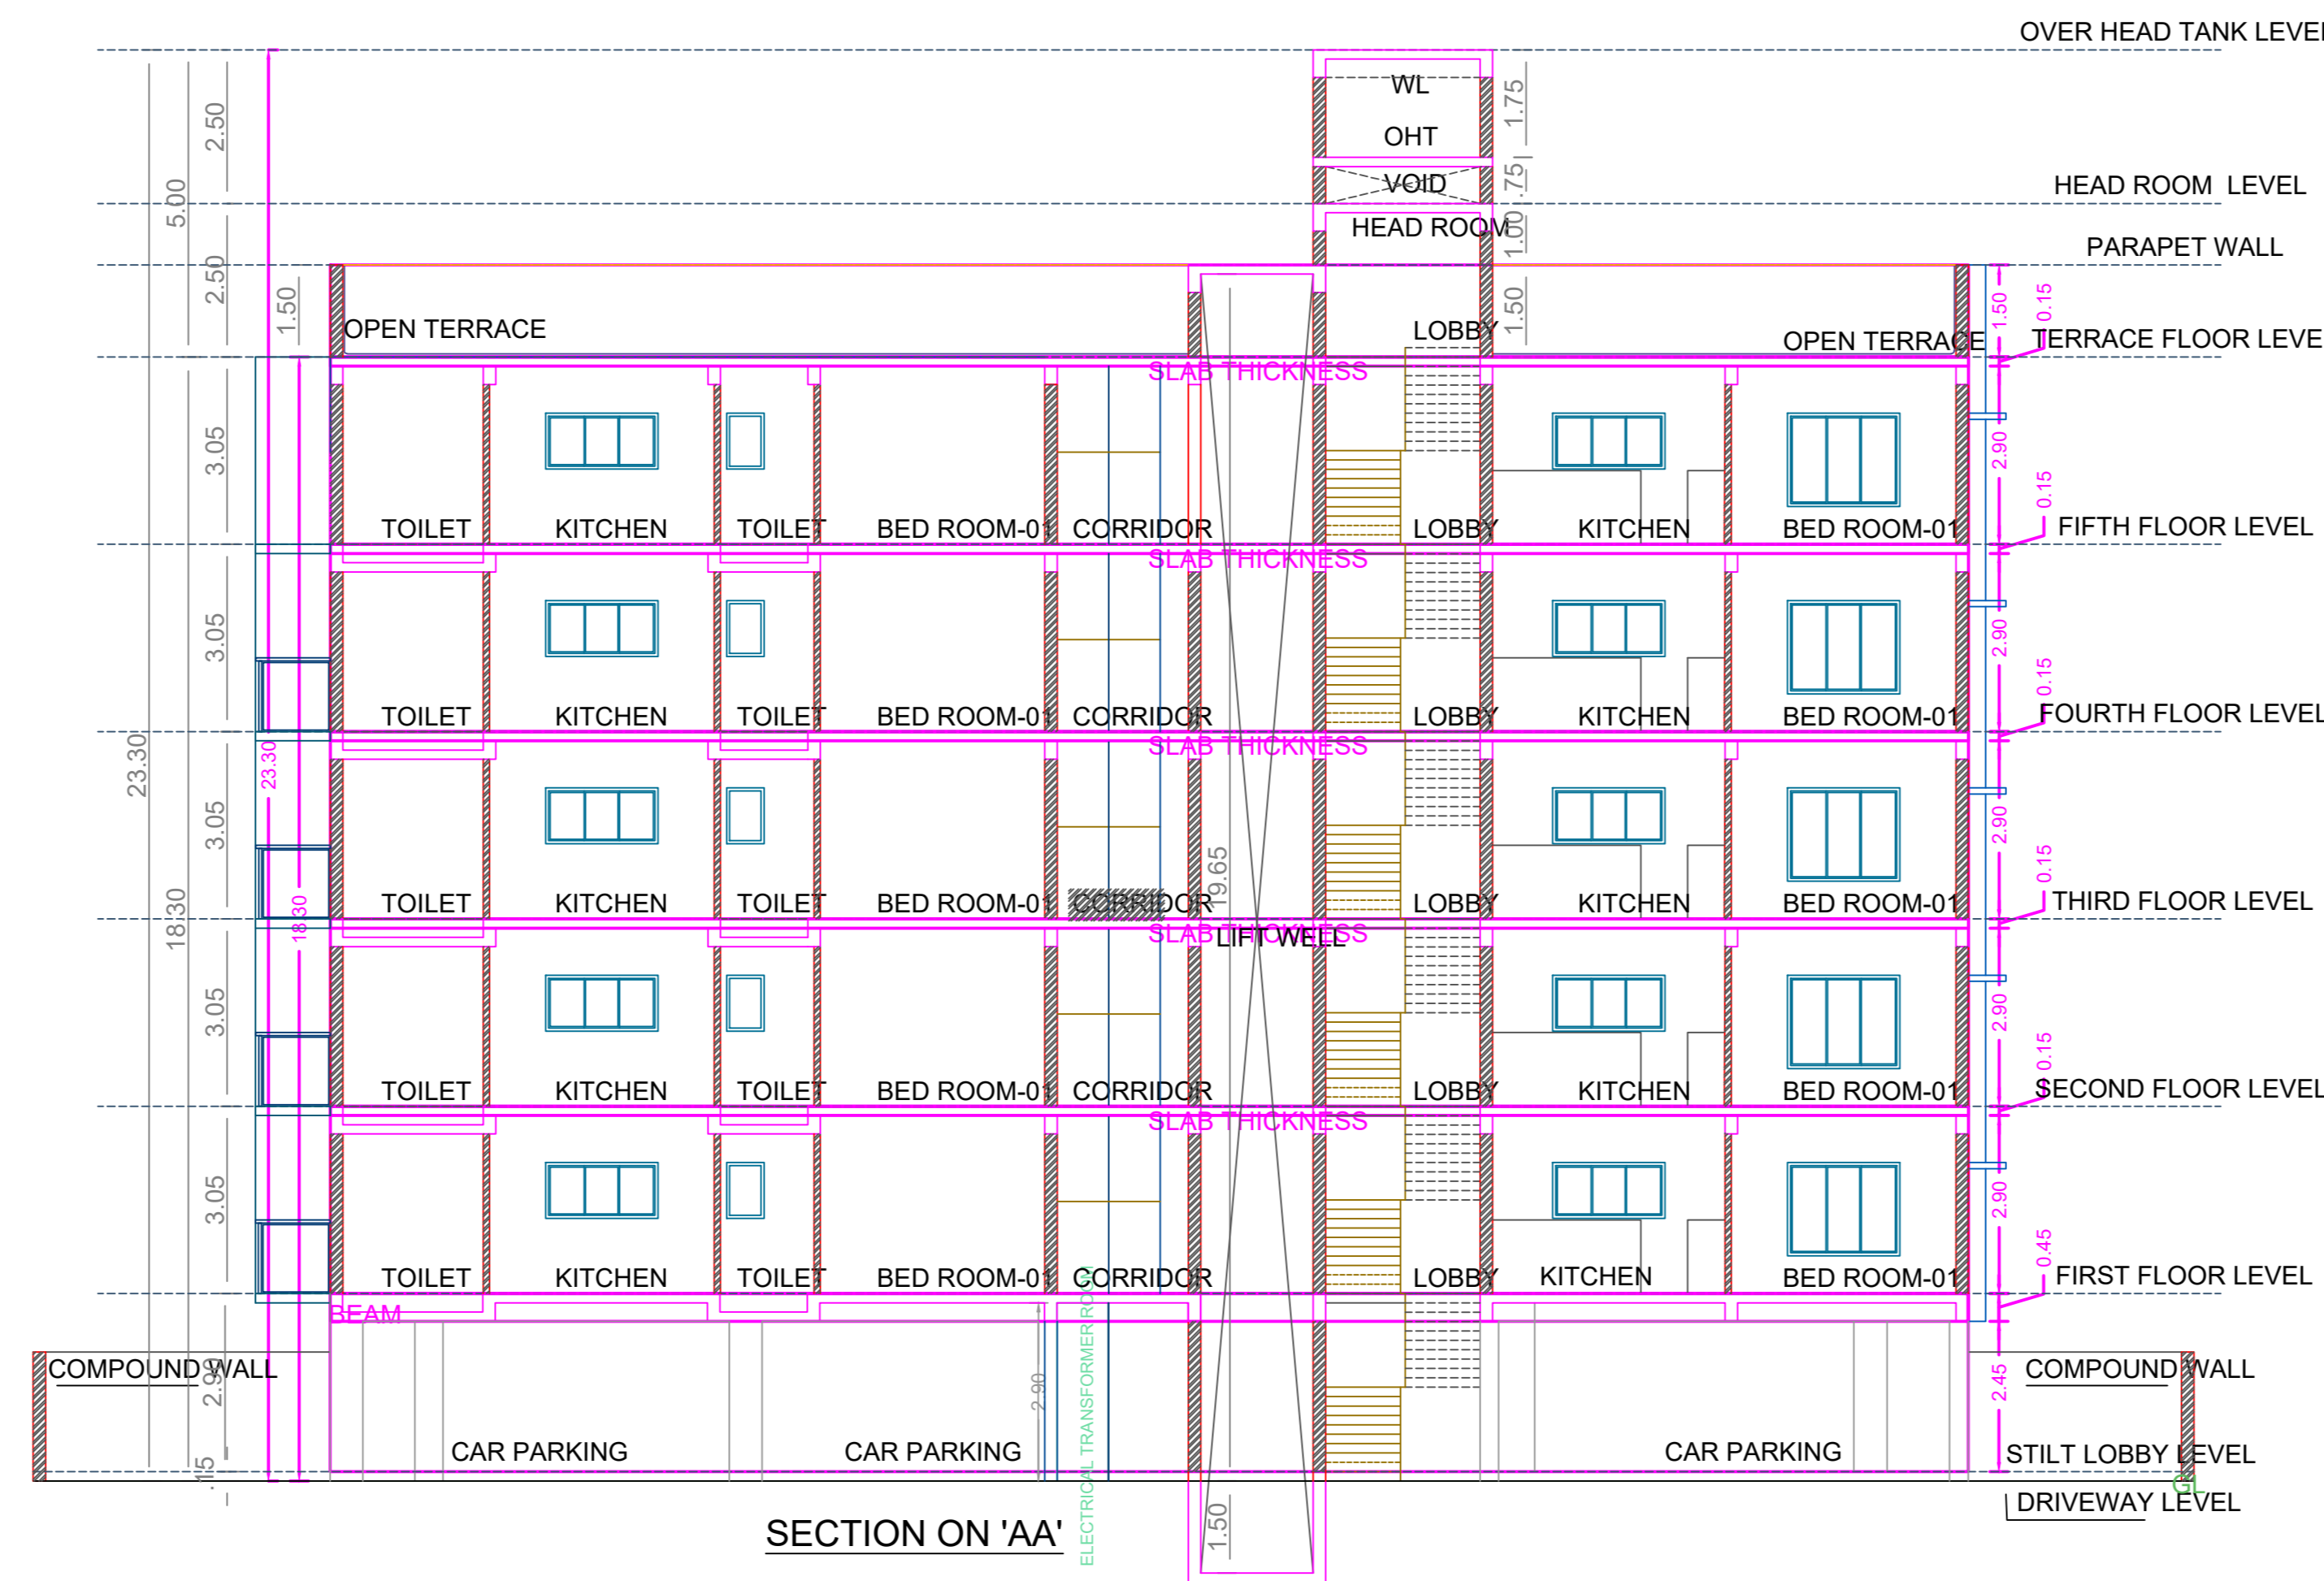

| | | | | | | | | | | | | | | | | | | | | | | | | | | | | | | |
|-------------|-------------|-------------|-------------|-------------|-------------|-------------|-------------|-------------|--------------|--------------|--------------|--------------|--------------|--------------|--------------|--------------|--------------|--------------|--------------|--------------|--------------|--------------|--------------|--------------|--------------|--------------|--------------|--------------|--------------|--|
| Character-1 | Character-2 | Character-3 | Character-4 | Character-5 | Character-6 | Character-7 | Character-8 | Character-9 | Character-10 | Character-11 | Character-12 | Character-13 | Character-14 | Character-15 | Character-16 | Character-17 | Character-18 | Character-19 | Character-20 | Character-21 | Character-22 | Character-23 | Character-24 | Character-25 | Character-26 | Character-27 | Character-28 | Character-29 | Character-30 | |
| | | | | | | | | | | | | | | | | | | | | | | | | | | | | | | |

Applicants (Owner / Developer / Power of Attorney)

| | |
|-----------|--|
| Name | |
| Signature | |
| Name | |
| Signature | |

This Planning Permission issued under New Rule TNCDBR, 2019 is subject to final outcome of the W.P. (MD) No.8948 of 2019 and WMP (MD) Nos. 6912 & 6913 of 2019.

APPROVAL CONDITION

SCALE 1:100

CHENNAI METROPOLITAN DEVELOPMENT AUTHORITY
APPROVED

SUBJECT TO THE CONDITIONS MENTIONED IN THIS OFFICE

KEY NO. 5688

QR CODE